
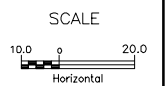
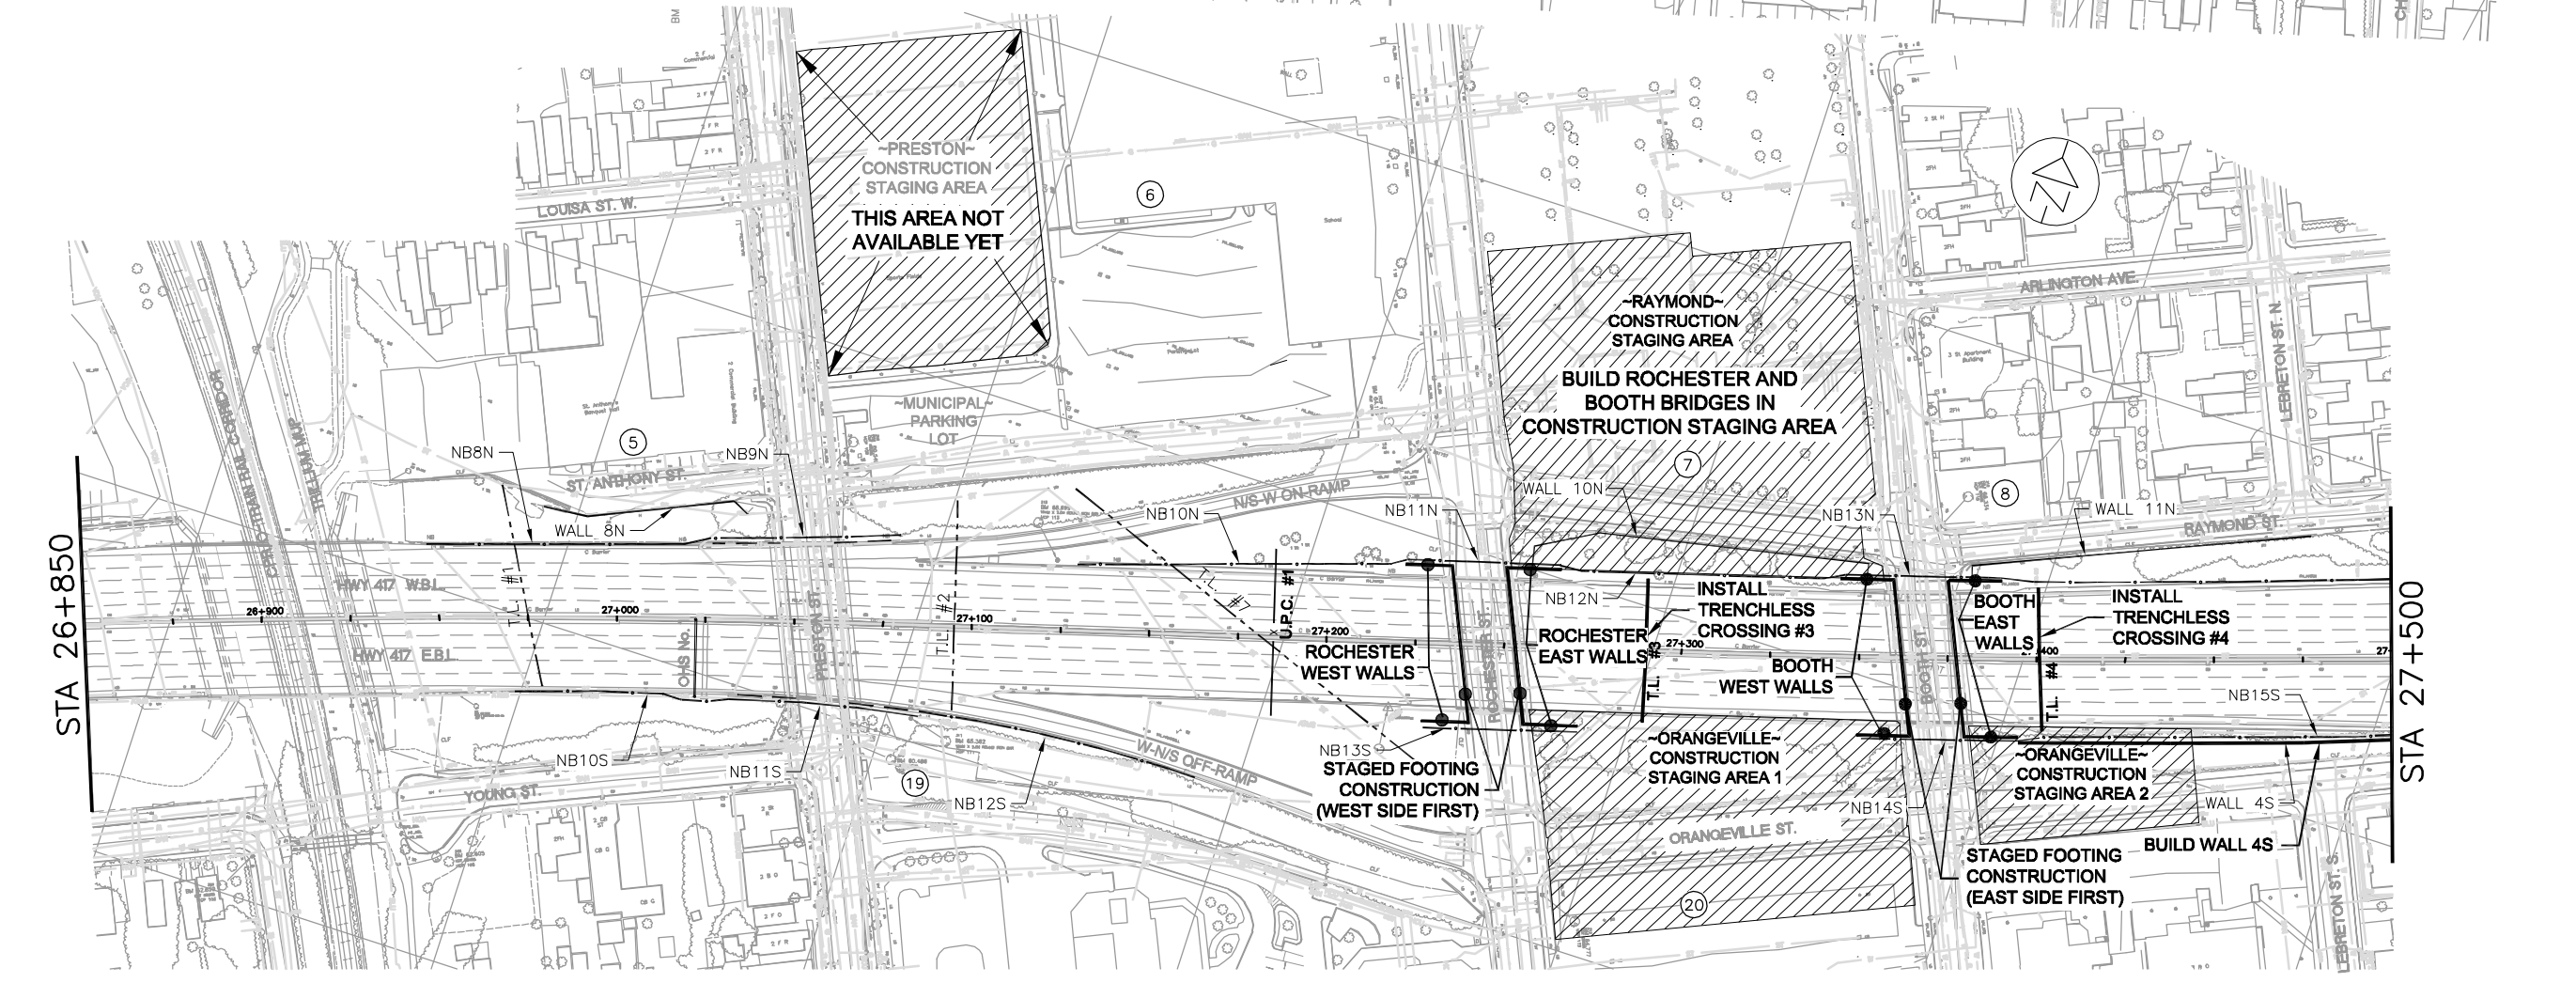
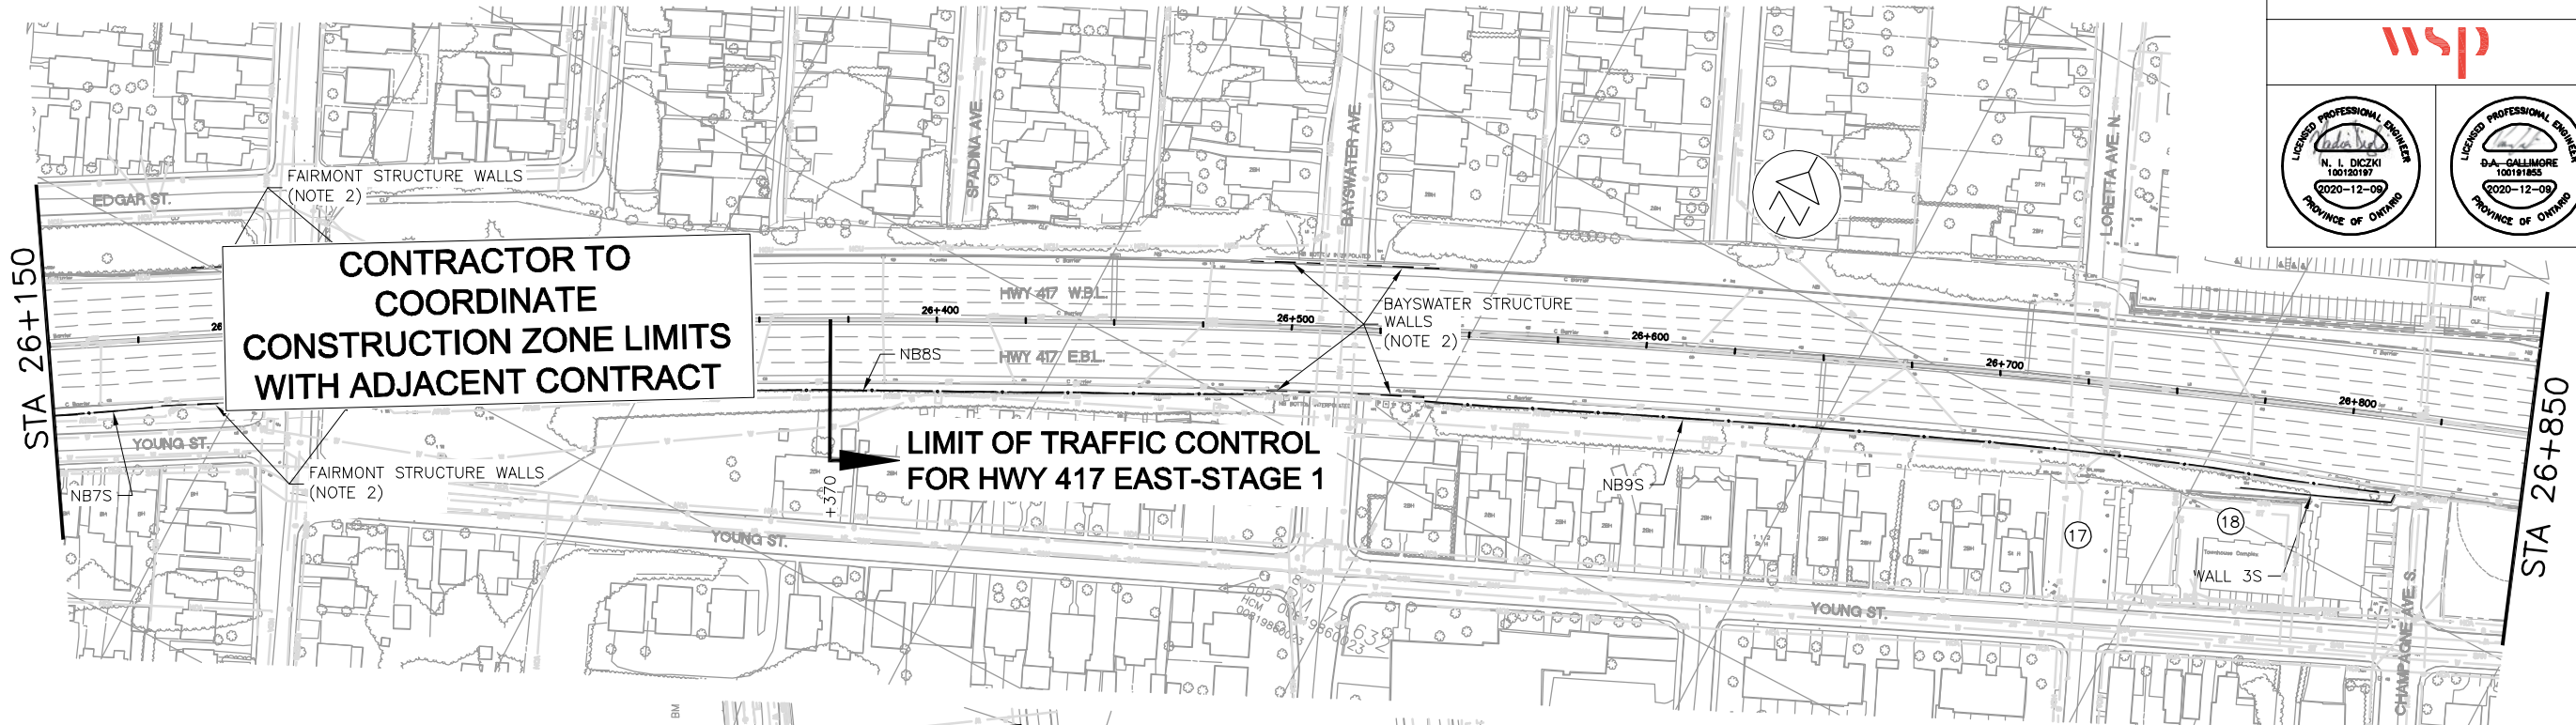


METRIC

PLATE No
CONT No 2020-4075
WP No 4173-15-00

CONSTRUCTION OVERVIEW
YEAR 1

SHEET
48

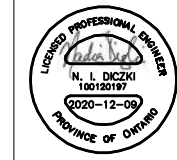


FILE LOCATION: \\CA011000\DATA\03416024 HWY 417 MID-TOWN BRIDGES\CURRENT\SHEETS\
 DRAWING NAME: 048-034-16024-CONSTRUCTION OVERVIEW YEAR 1.DWG
 DRAWN BY: S.C.
 MODIFIED: 20/11/20 13:40:25
 Revised

MINISTRY OF TRANSPORTATION, ONTARIO
 M-0-707
 M-05

METRIC

PLATE No
CONT No 2020-4075
WP No 4173-15-00

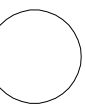

CONSTRUCTION OVERVIEW
YEAR 1



SHEET
49



MINISTRY OF TRANSPORTATION, ONTARIO
HWY 417-077 BR-05

STA 27+500

STA 28+150

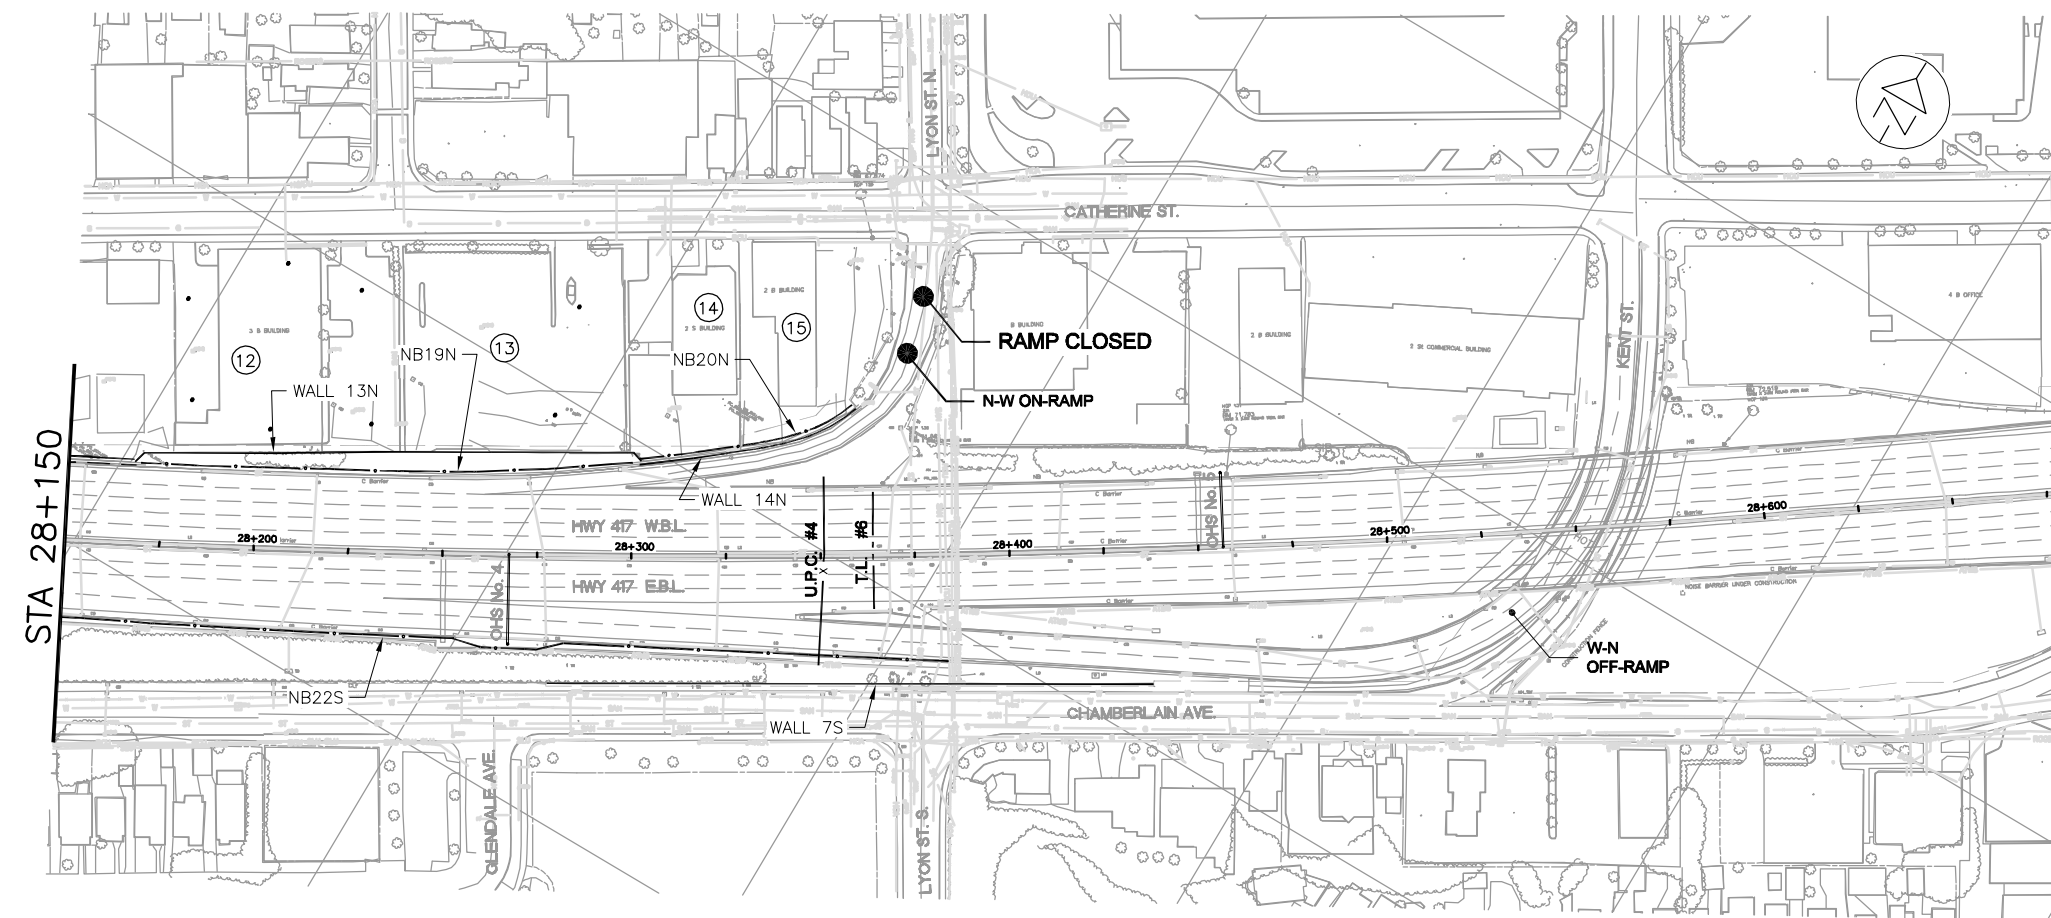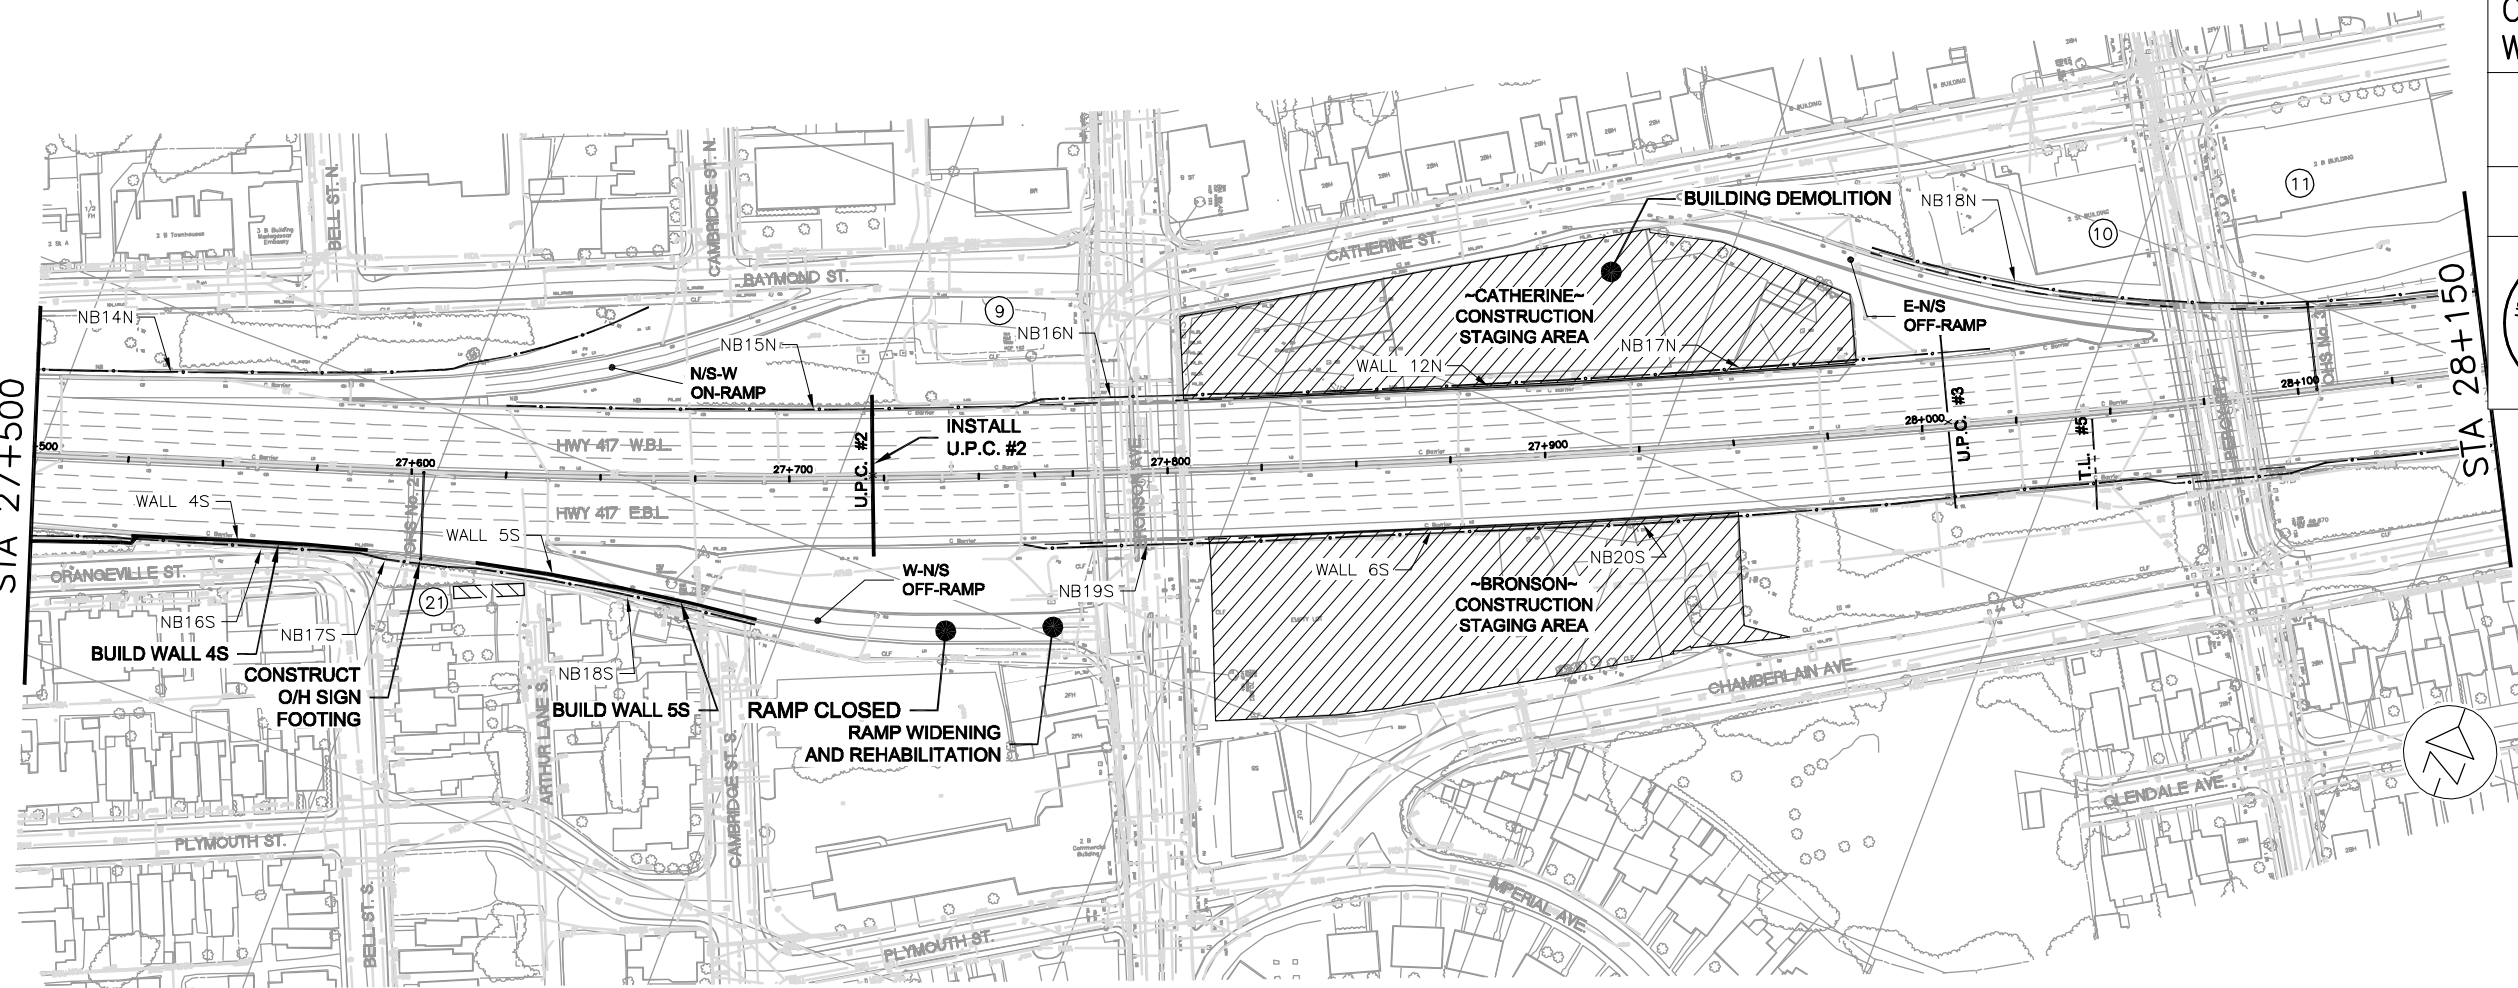

STA 28+150

FILE LOCATION: \\CAOTT100DATA\0\3416024 HWY 417 MID-TOWN BRIDGES\CURRENT\SHEETS\
DRAWING NAME: 049-034-16024-CONSTRUCTION OVERVIEW YEAR 1.DWG
DRAWN BY: S.C.
MODIFIED: 20/11/20 13:38:23
Revised

