
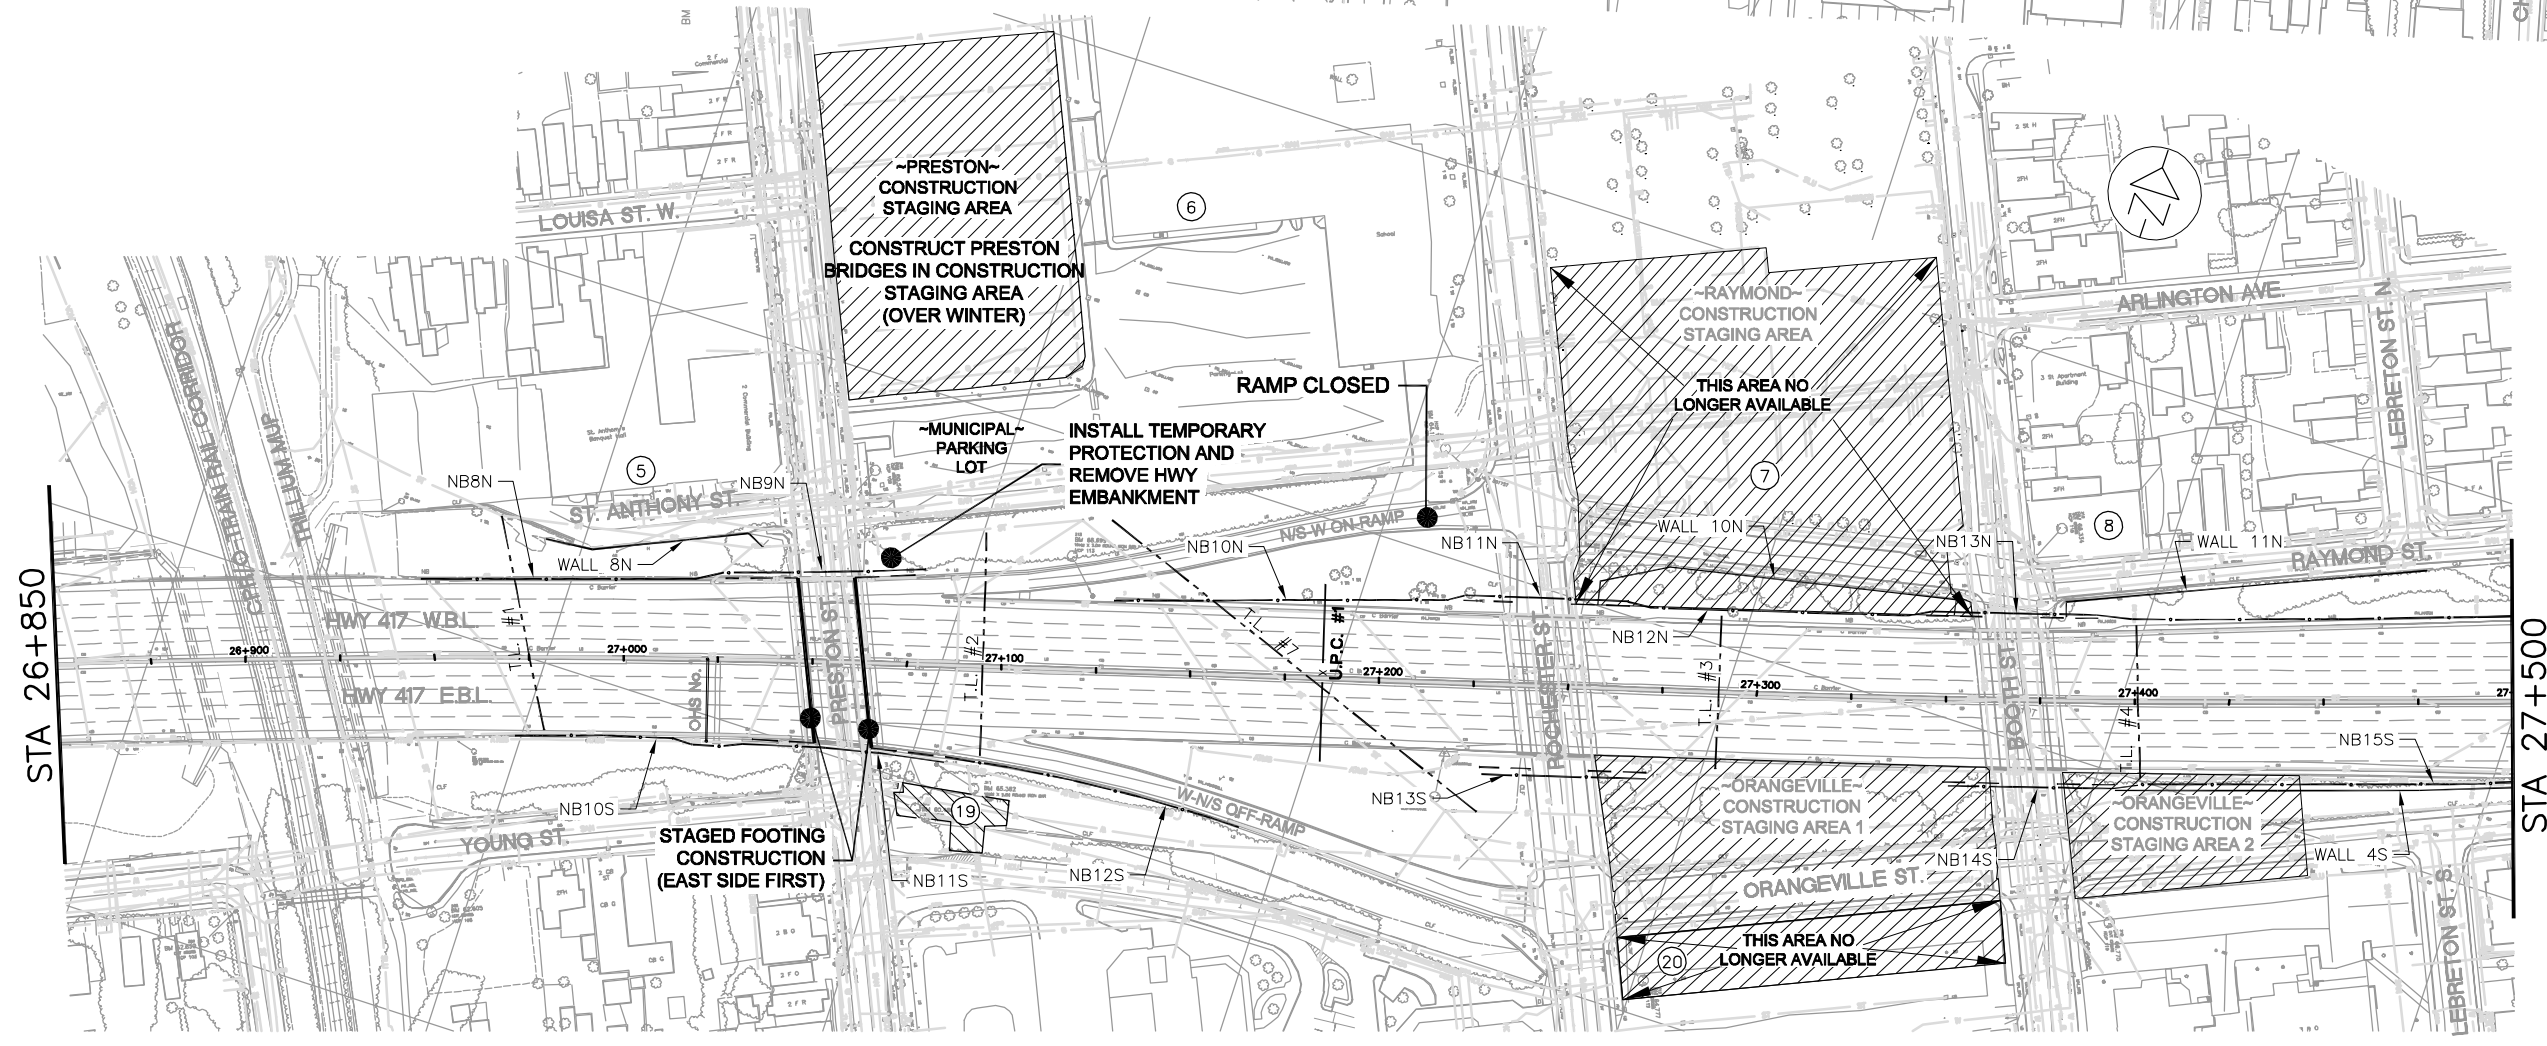
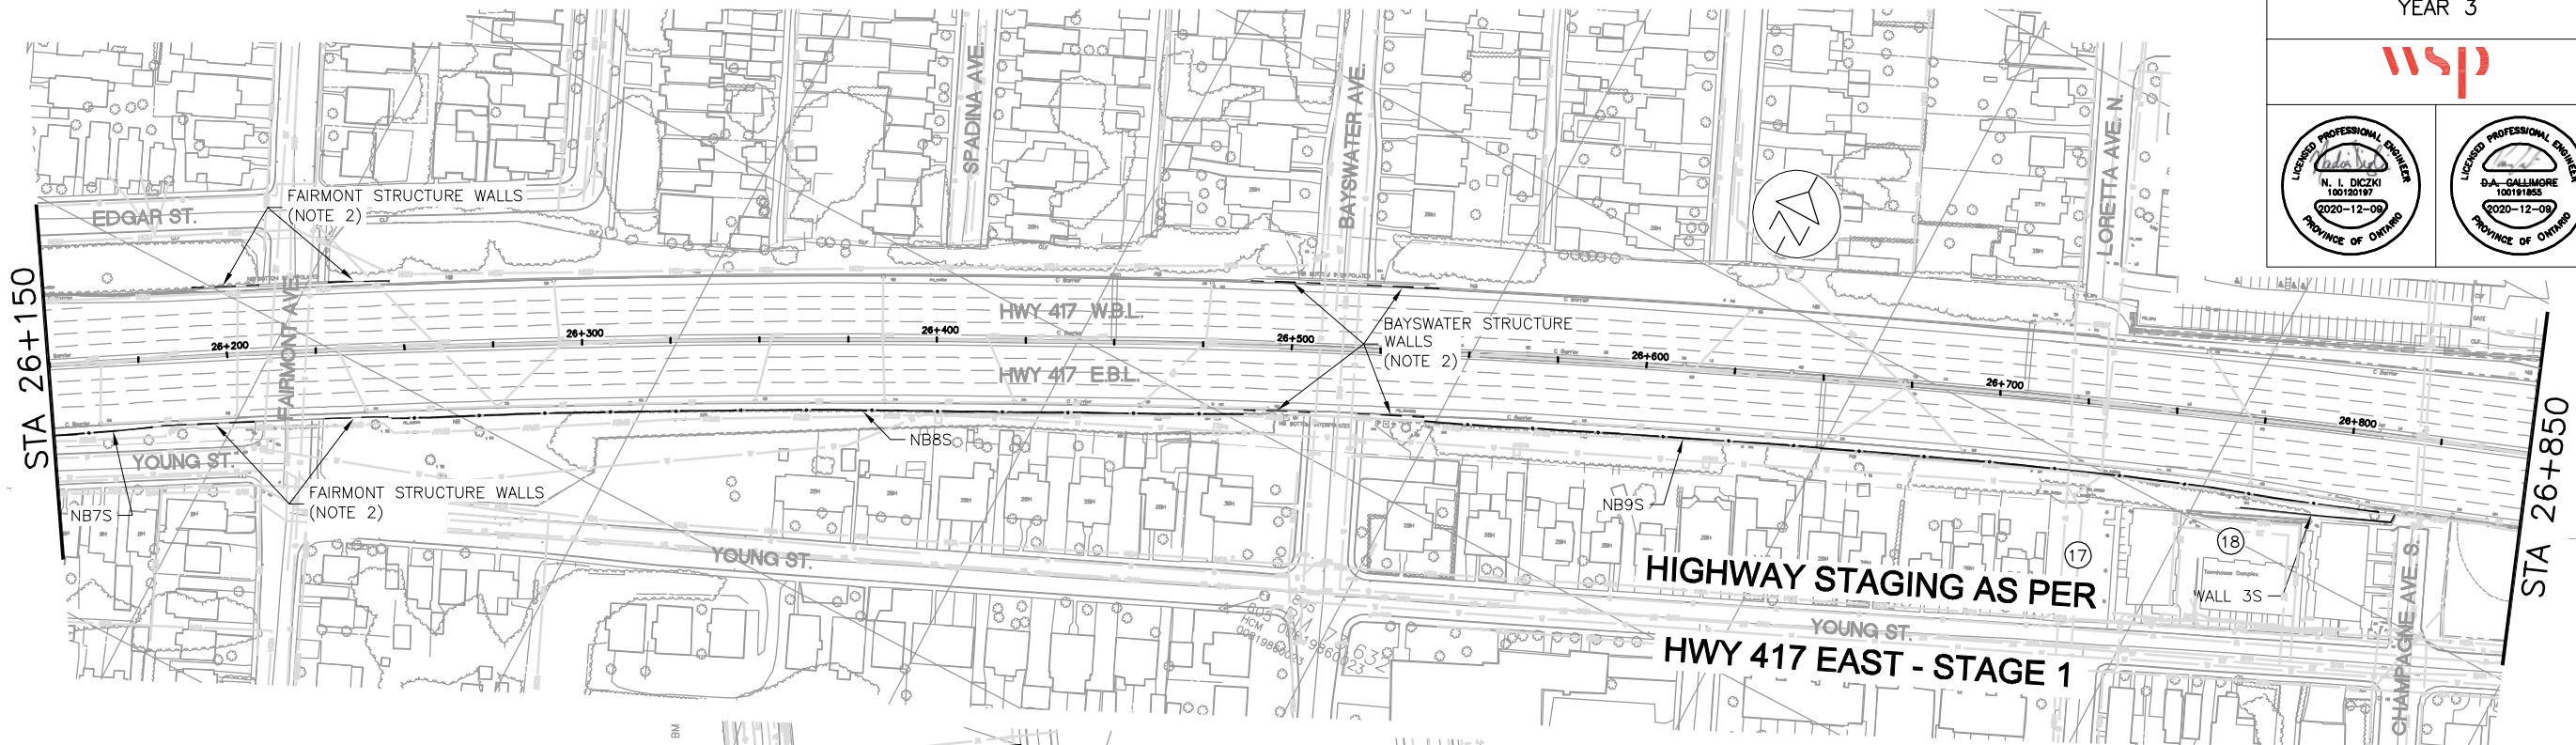


METRIC

PLATE No
CONT No 2020-4075
WP No 4173-15-00


CONSTRUCTION OVERVIEW
YEAR 3

SHEET
52

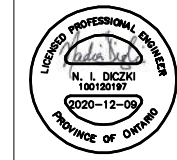


FILE LOCATION: \\CAOTT1000\DATA\03416024 HWY 417 MID-TOWN BRIDGES\CURRENT\SHEETS\
DRAWING NAME: 052-034-16024-CONSTRUCTION OVERVIEW YEAR 3.DWG
DRAWN BY: S.C.
MODIFIED: 20/11/20 13:26:31
Revised

MINISTRY OF TRANSPORTATION, ONTARIO
M-0-707
M-05

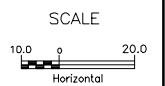


METRIC

PLATE No
CONT No 2020-4075
WP No 4173-15-00

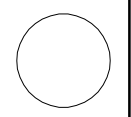

CONSTRUCTION OVERVIEW
YEAR 3



SHEET
53

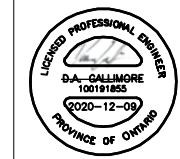

MINISTRY OF TRANSPORTATION, ONTARIO
HWY 417-077 BR-05

SIA 27+500

SIA 28+150

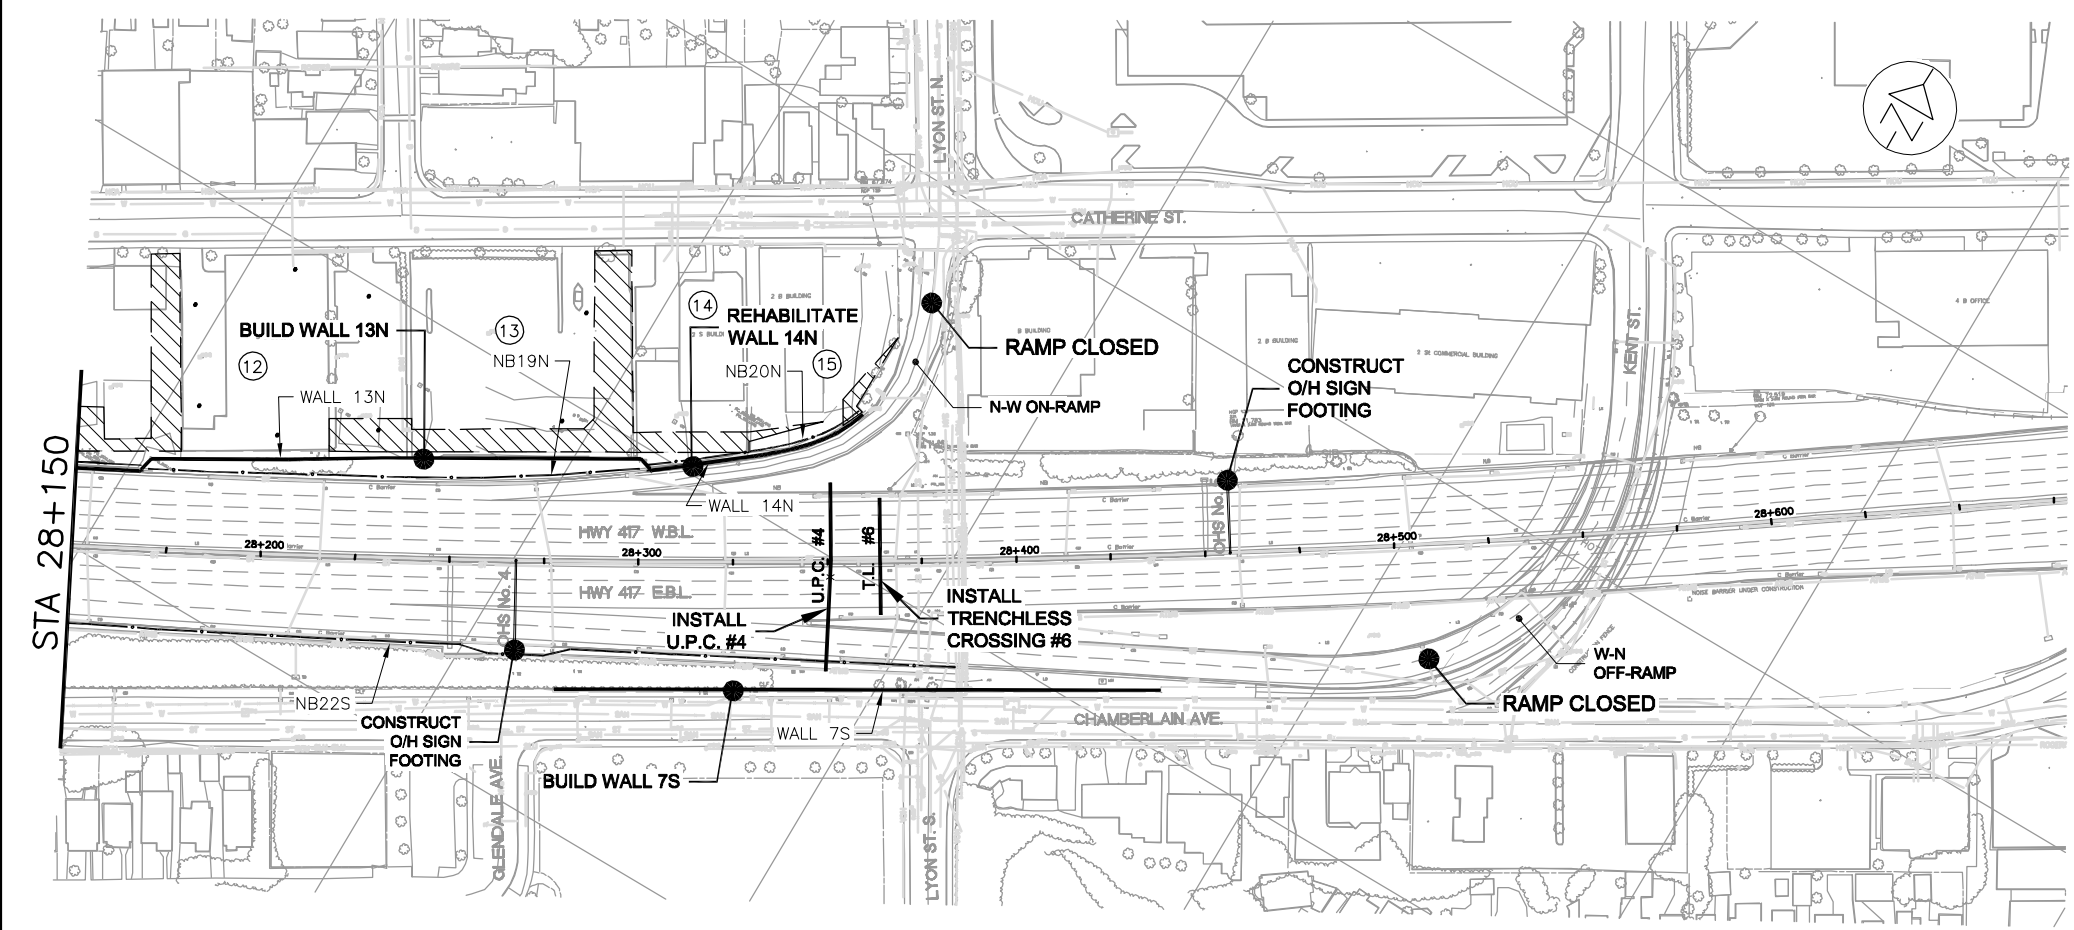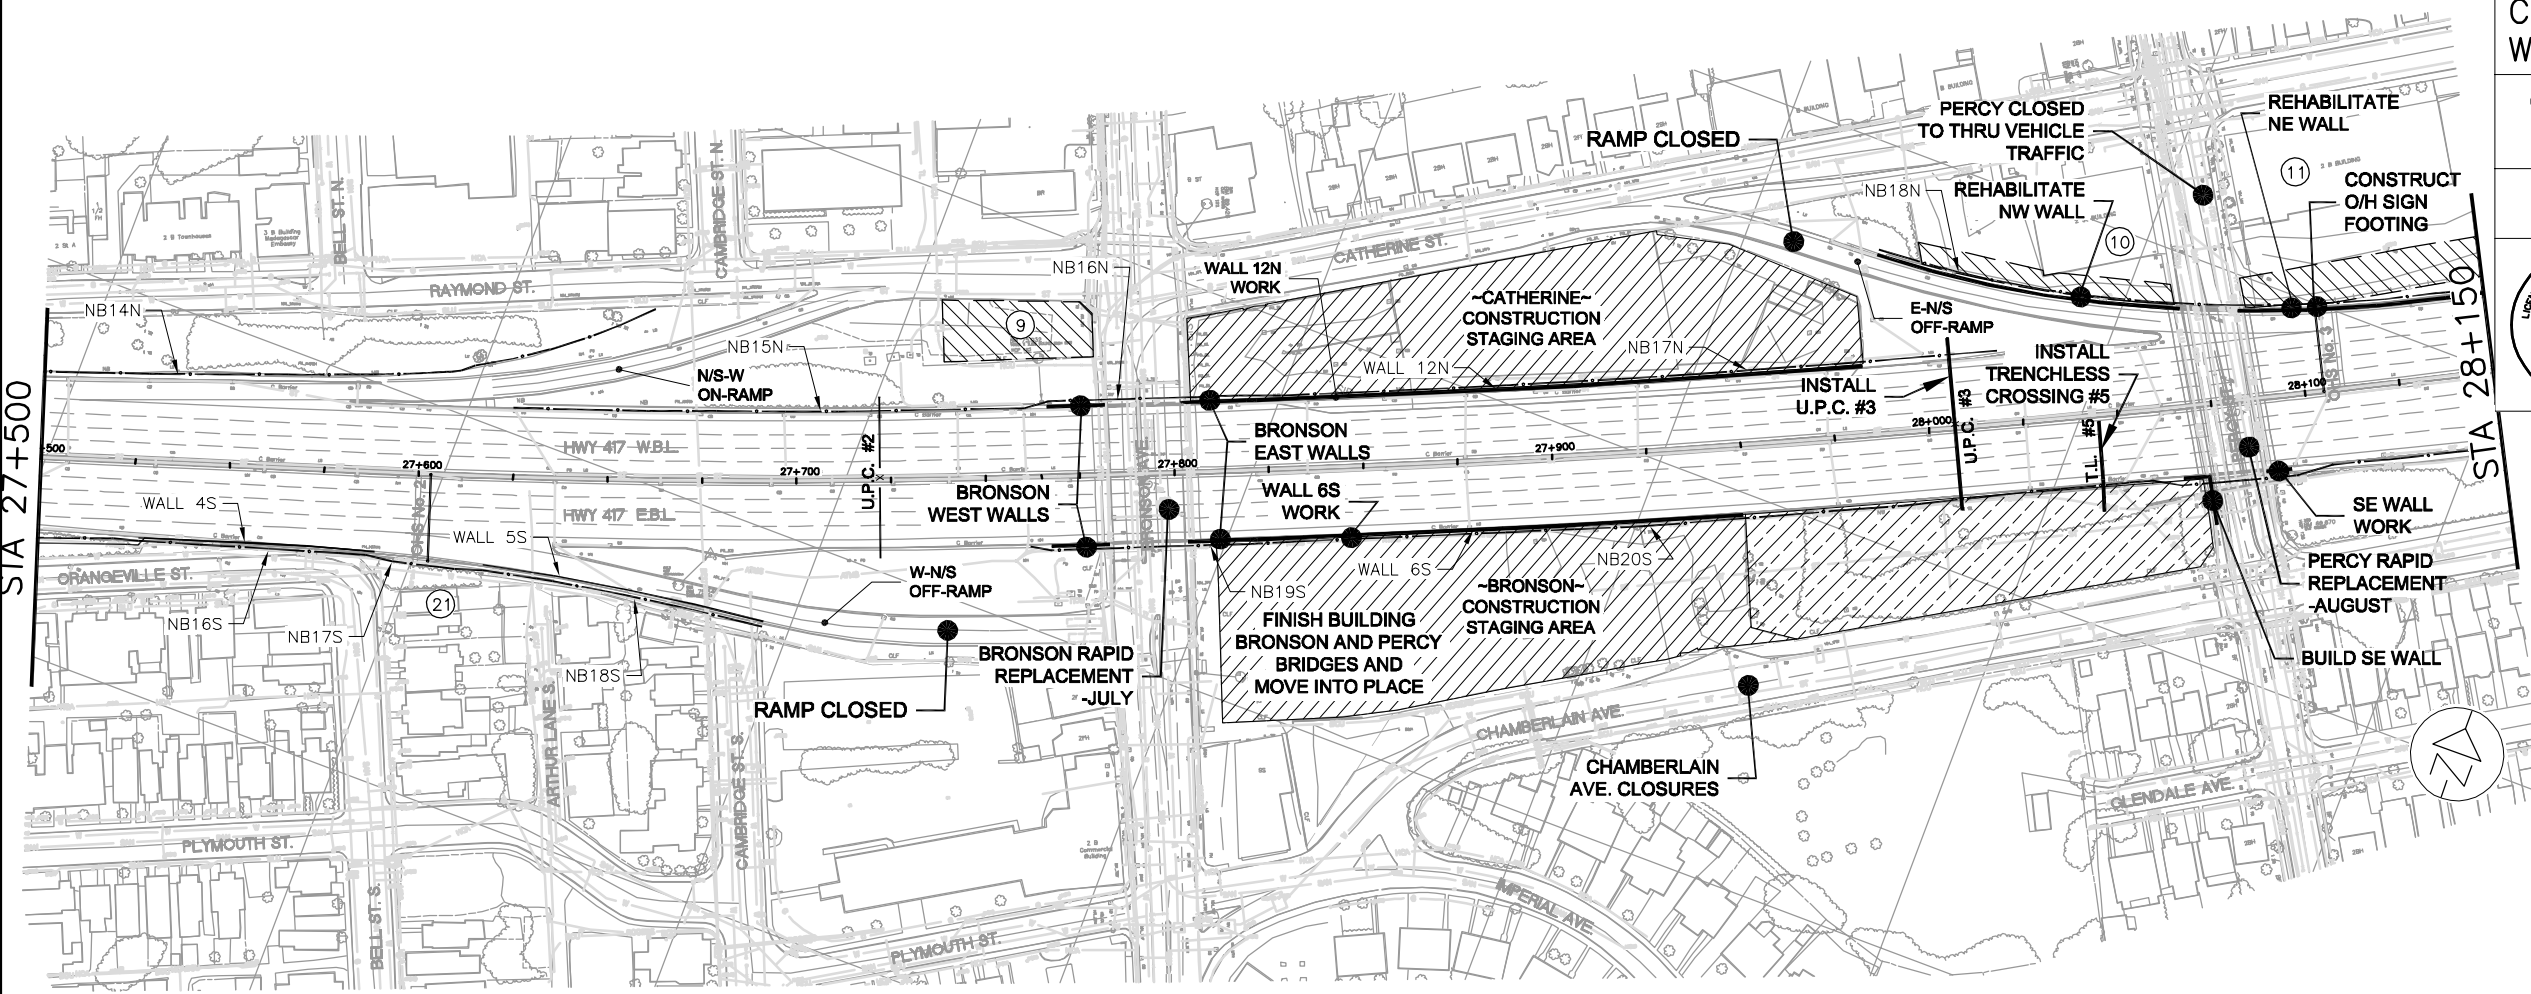

FILE LOCATION: \\CAOTT1000\DATA\03416024 HWY 417 MID-TOWN BRIDGES\CURRENT\SHEETS\
DRAWING NAME: 053-034-16024-CONSTRUCTION OVERVIEW YEAR 3.DWG
DRAWN BY: S.C.
MODIFIED: 20/11/20 13:25:04
Revised

