

LEGEND:

— s — STORM AND SANITARY SEWER CCTV INVESTIGATION
(INCLUDING LATERALS AS REQUIRED)

METRIC



PLATE No
CONT No 2020-4075
WP No 4173-15-00

CONSTRUCTION OVERVIEW
YEAR 5

SHEET
57



BB-35
PR-0-707
MINISTRY OF TRANSPORTATION, ONTARIO

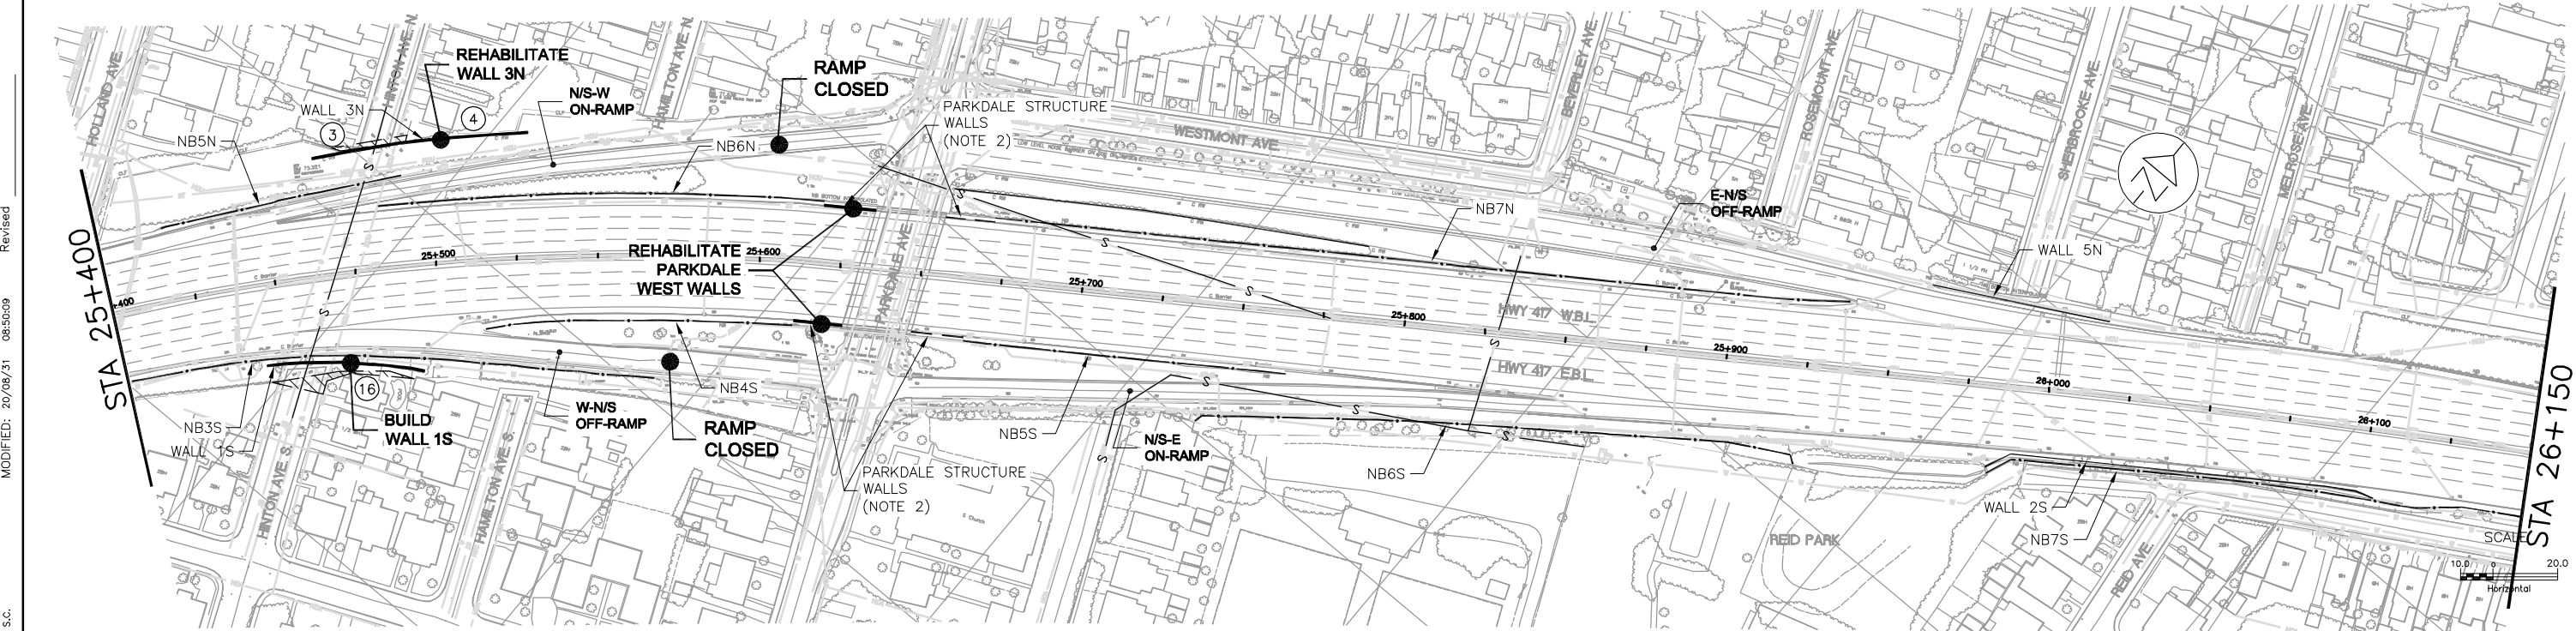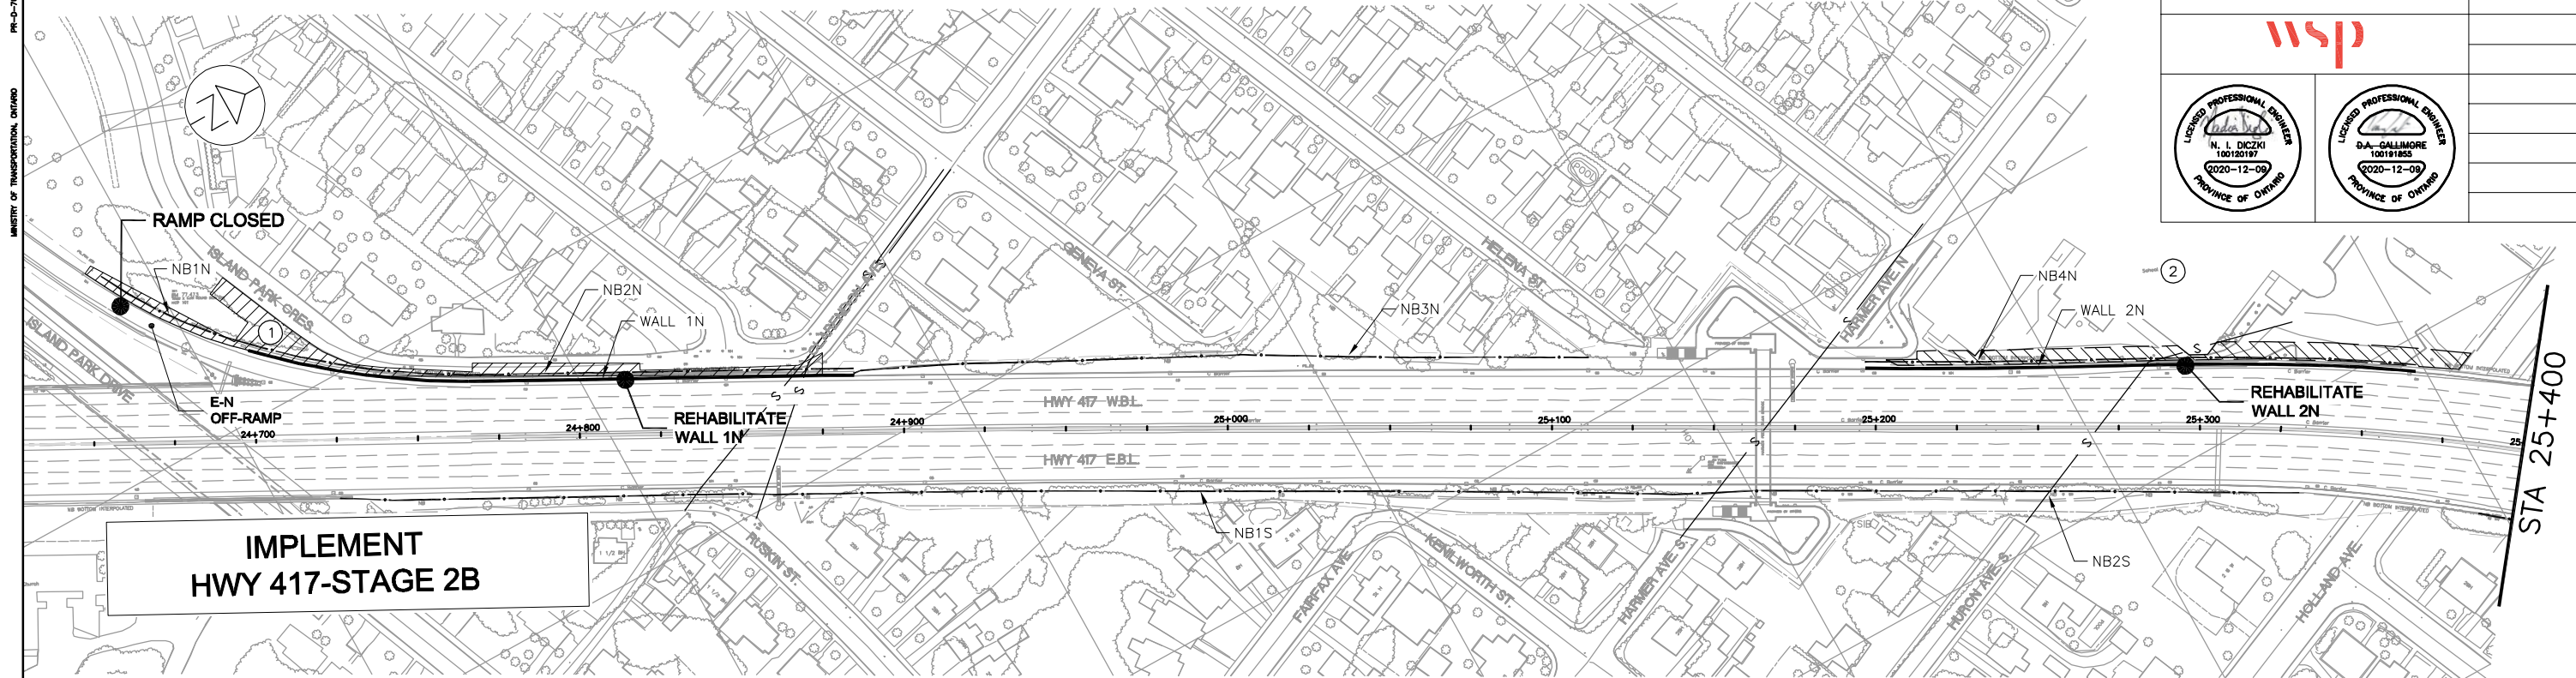

LEGEND:


— s — STORM AND SANITARY SEWER CCTV INVESTIGATION
(INCLUDING LATERALS AS REQUIRED)

METRIC

PLATE No
CONT No 2020-4075
WP No 4173-15-00

CONSTRUCTION OVERVIEW
YEAR 5



SHEET
58

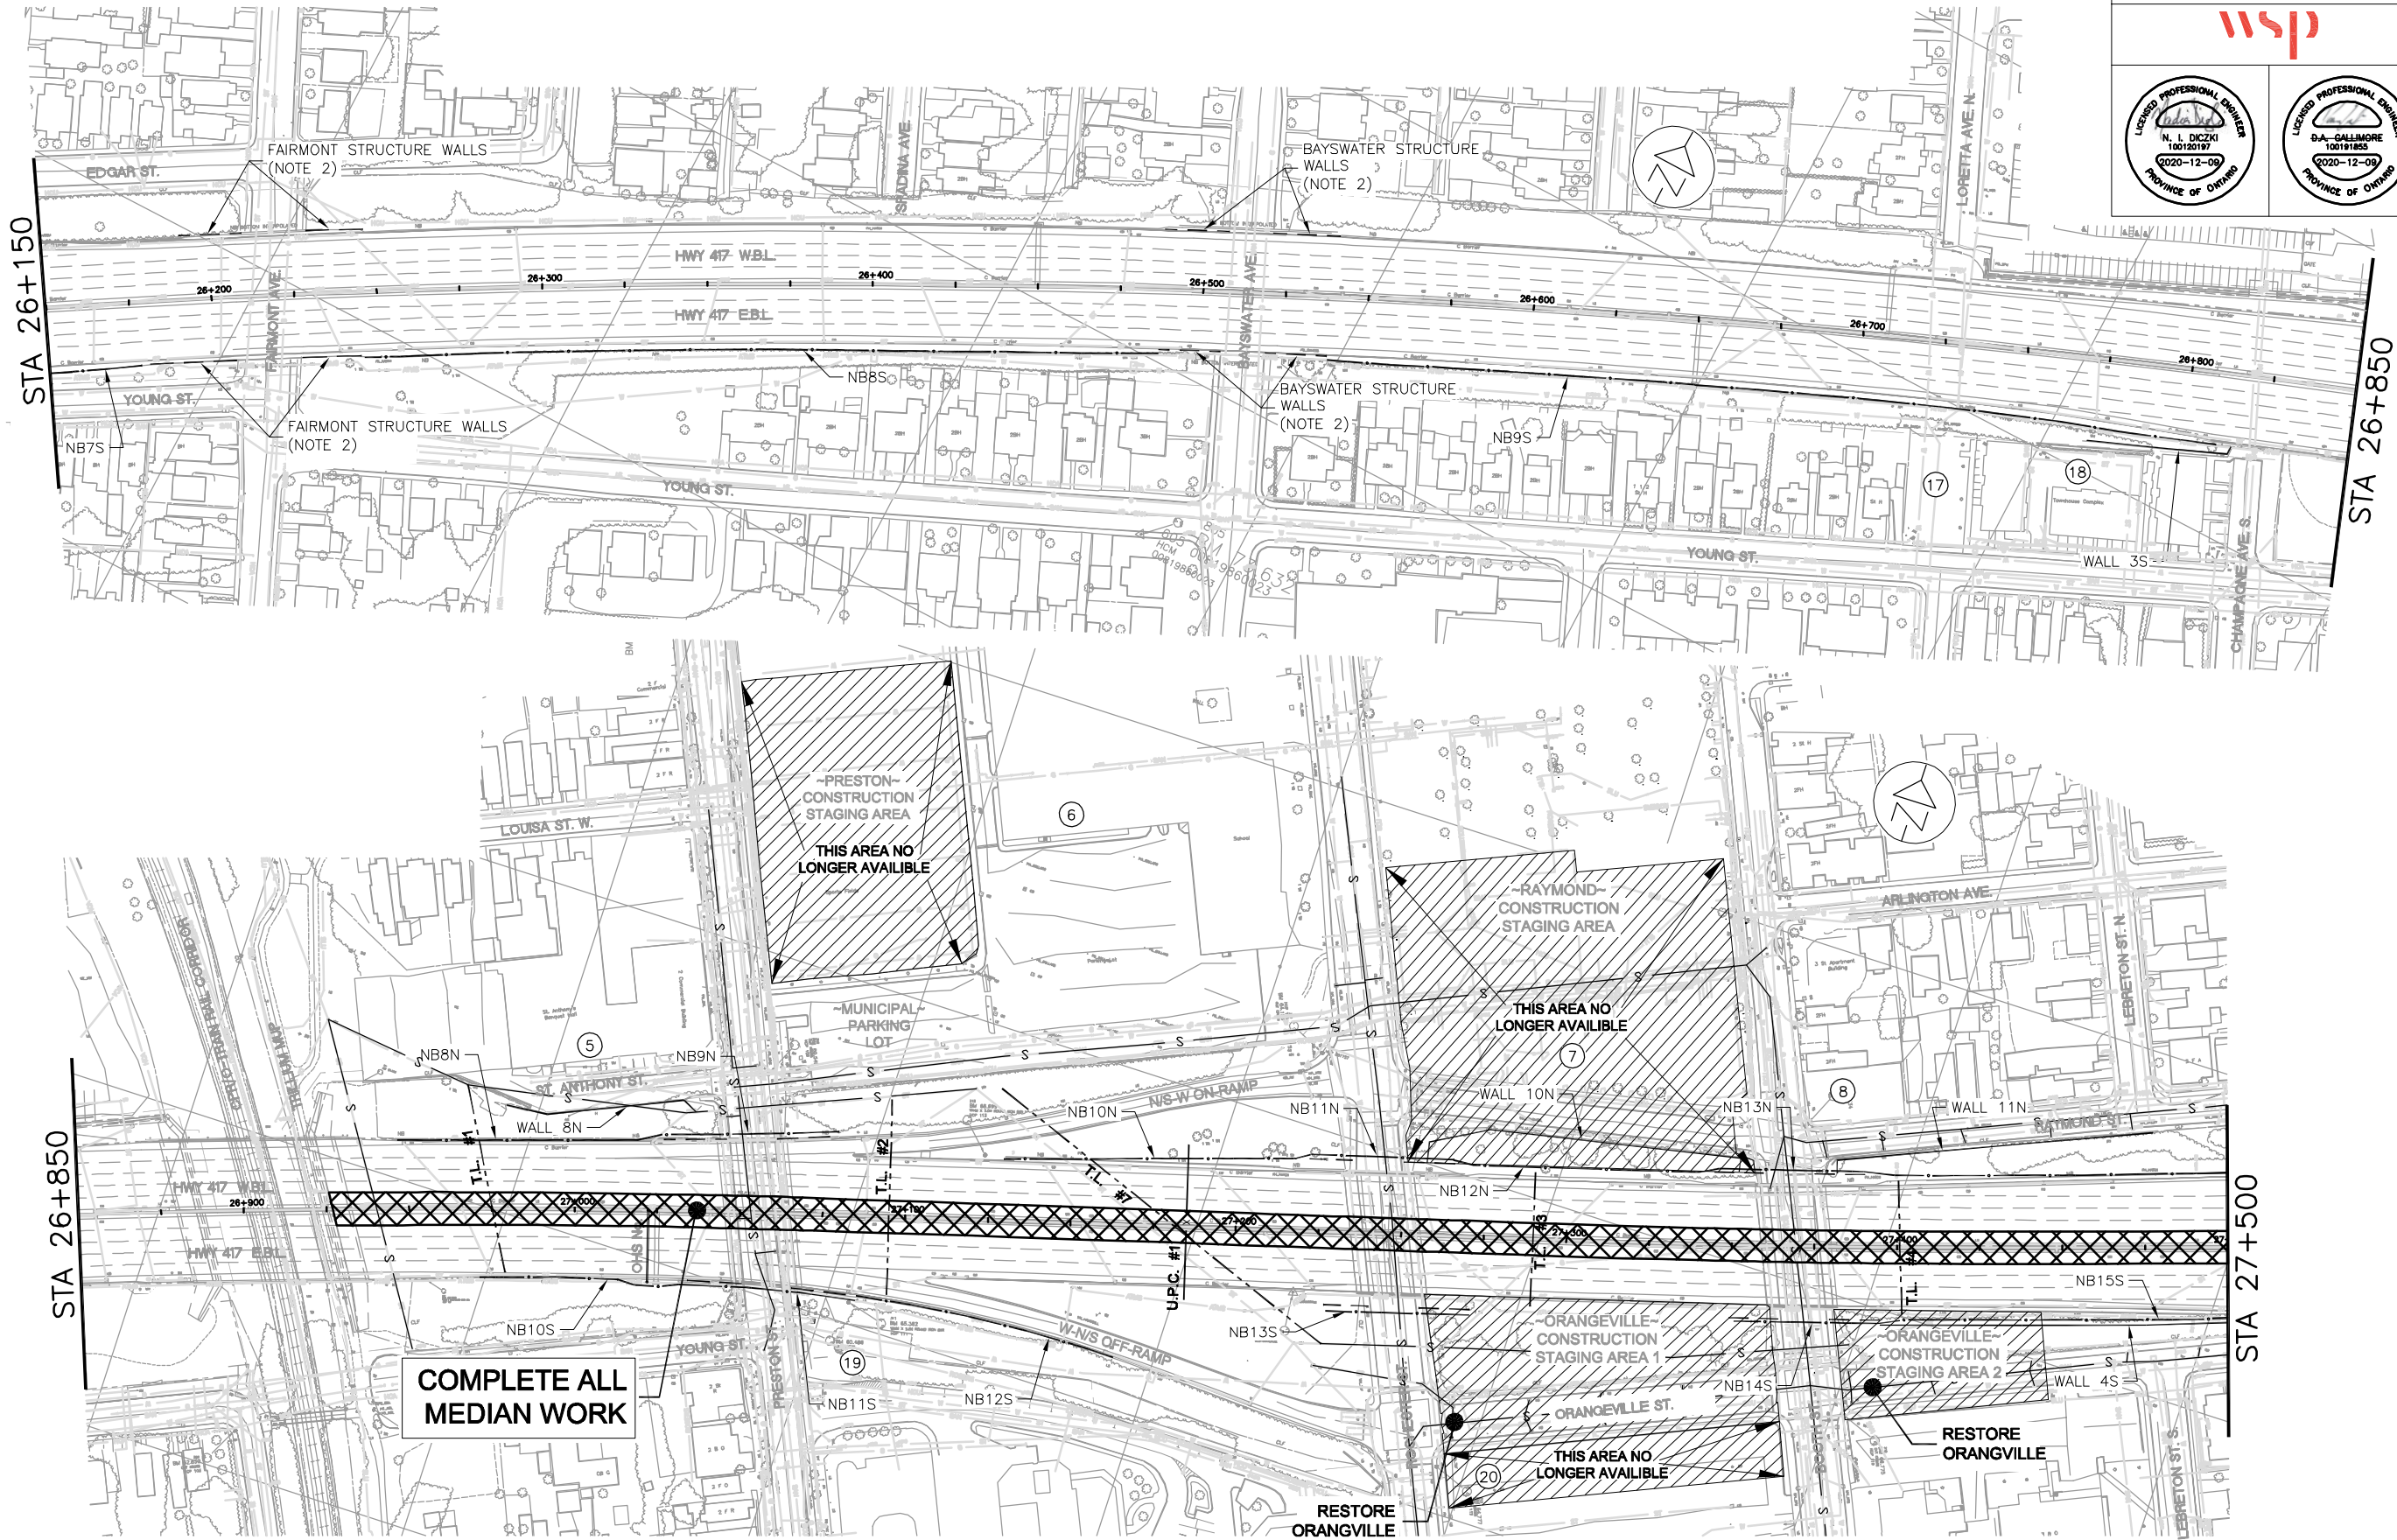

FILE LOCATION: \\GA01100DATA\0\3416024 HWY 417 MD-TOWN BRIDGES\CURRENT\SHEETS\
DRAWING NAME: 059-03416024-CONSTRUCTION OVERVIEW YEAR 5.DWG
DRAWN BY: S.C.
MODIFIED: 20/11/20 13:15:36
Revised

MINISTRY OF TRANSPORTATION, ONTARIO
PR-0-707 BR-05

STA 27+500

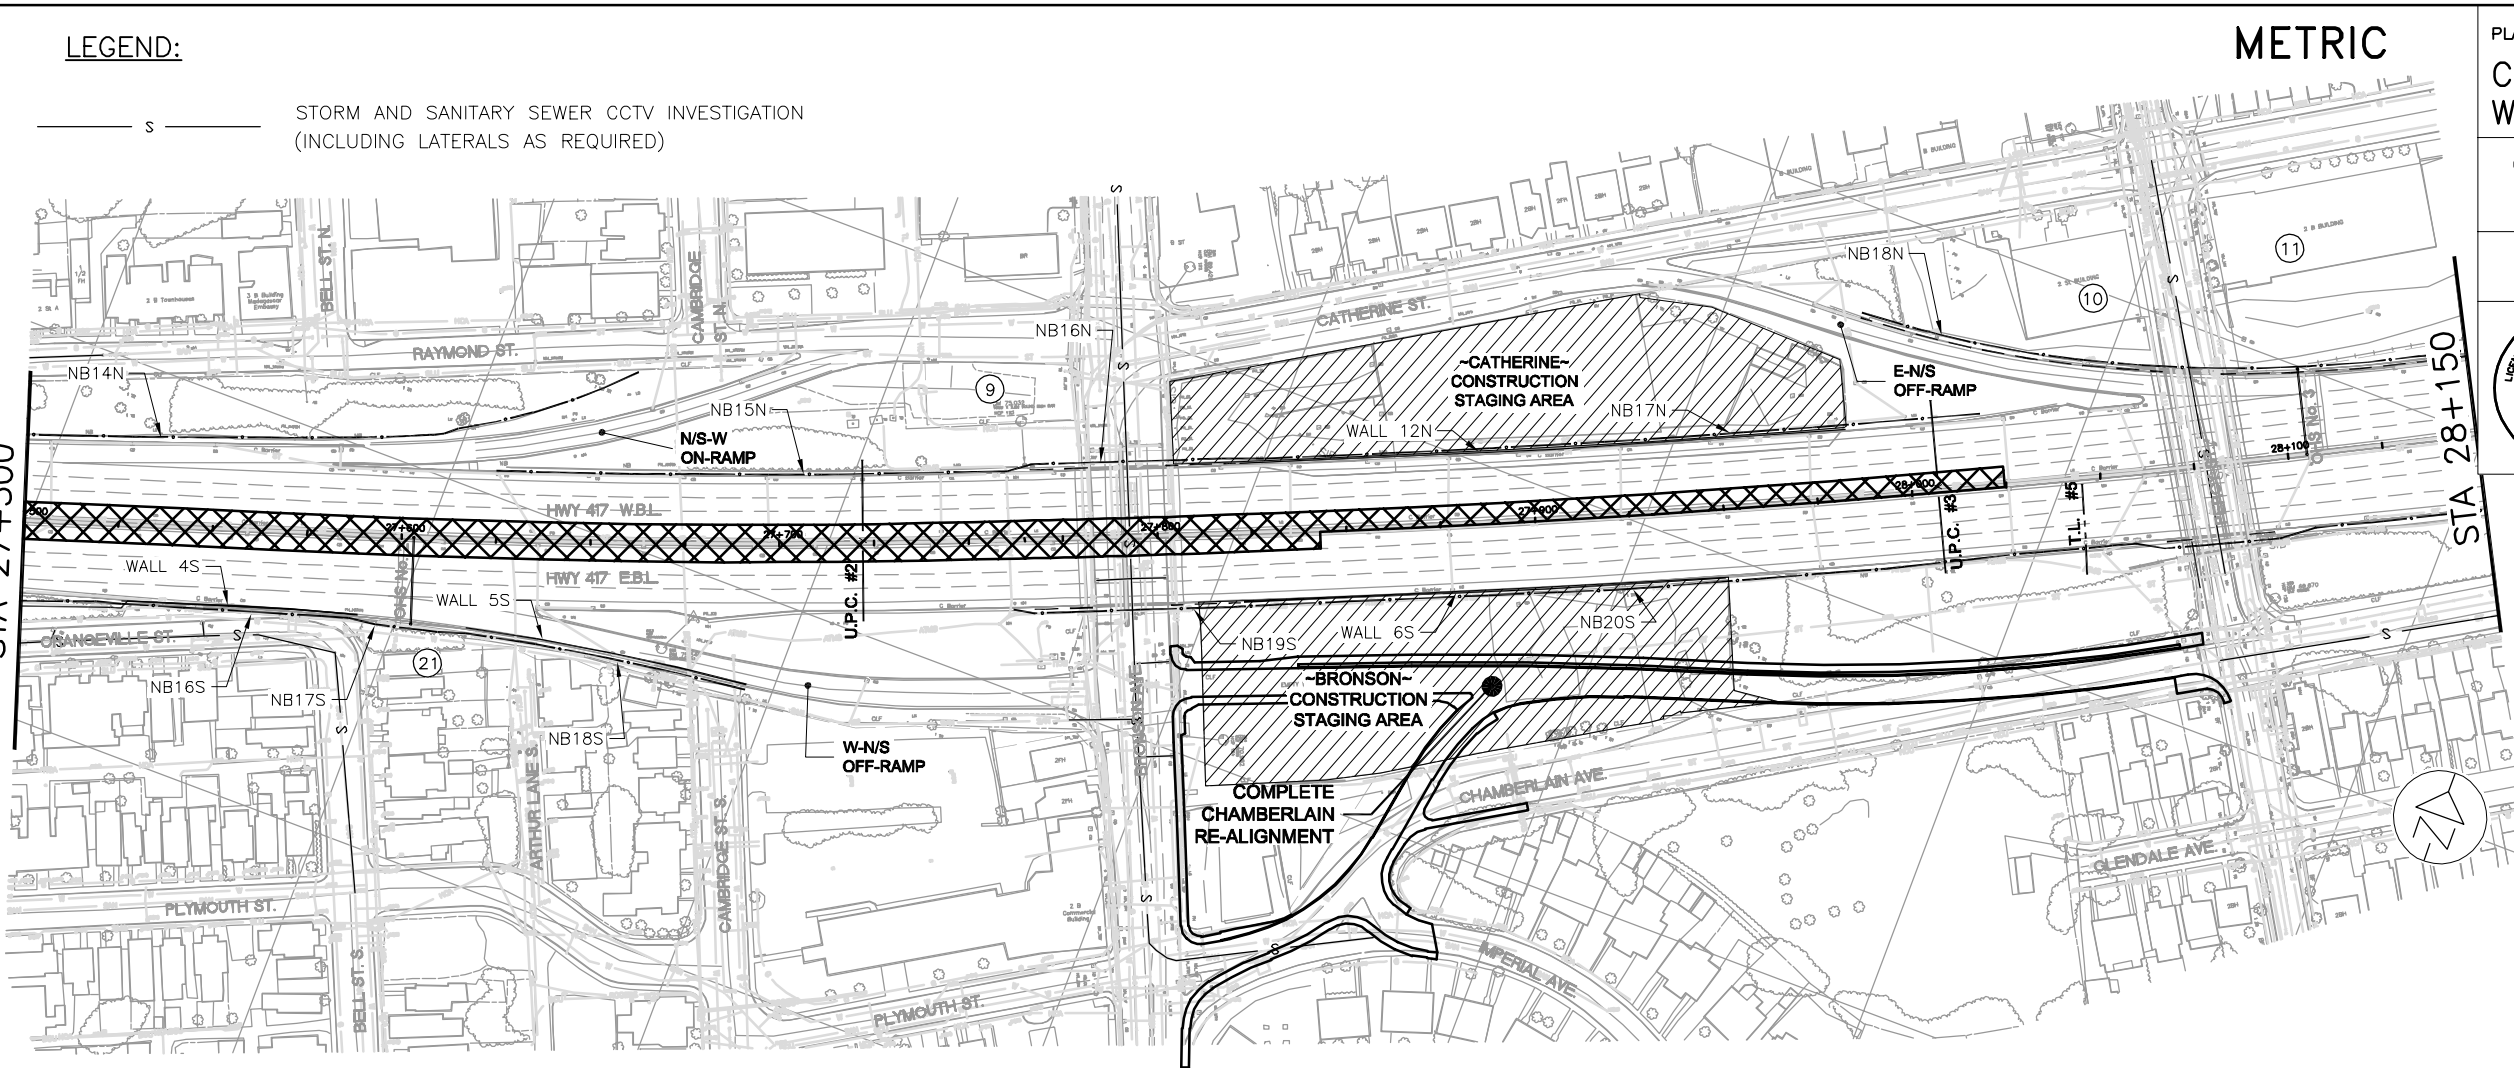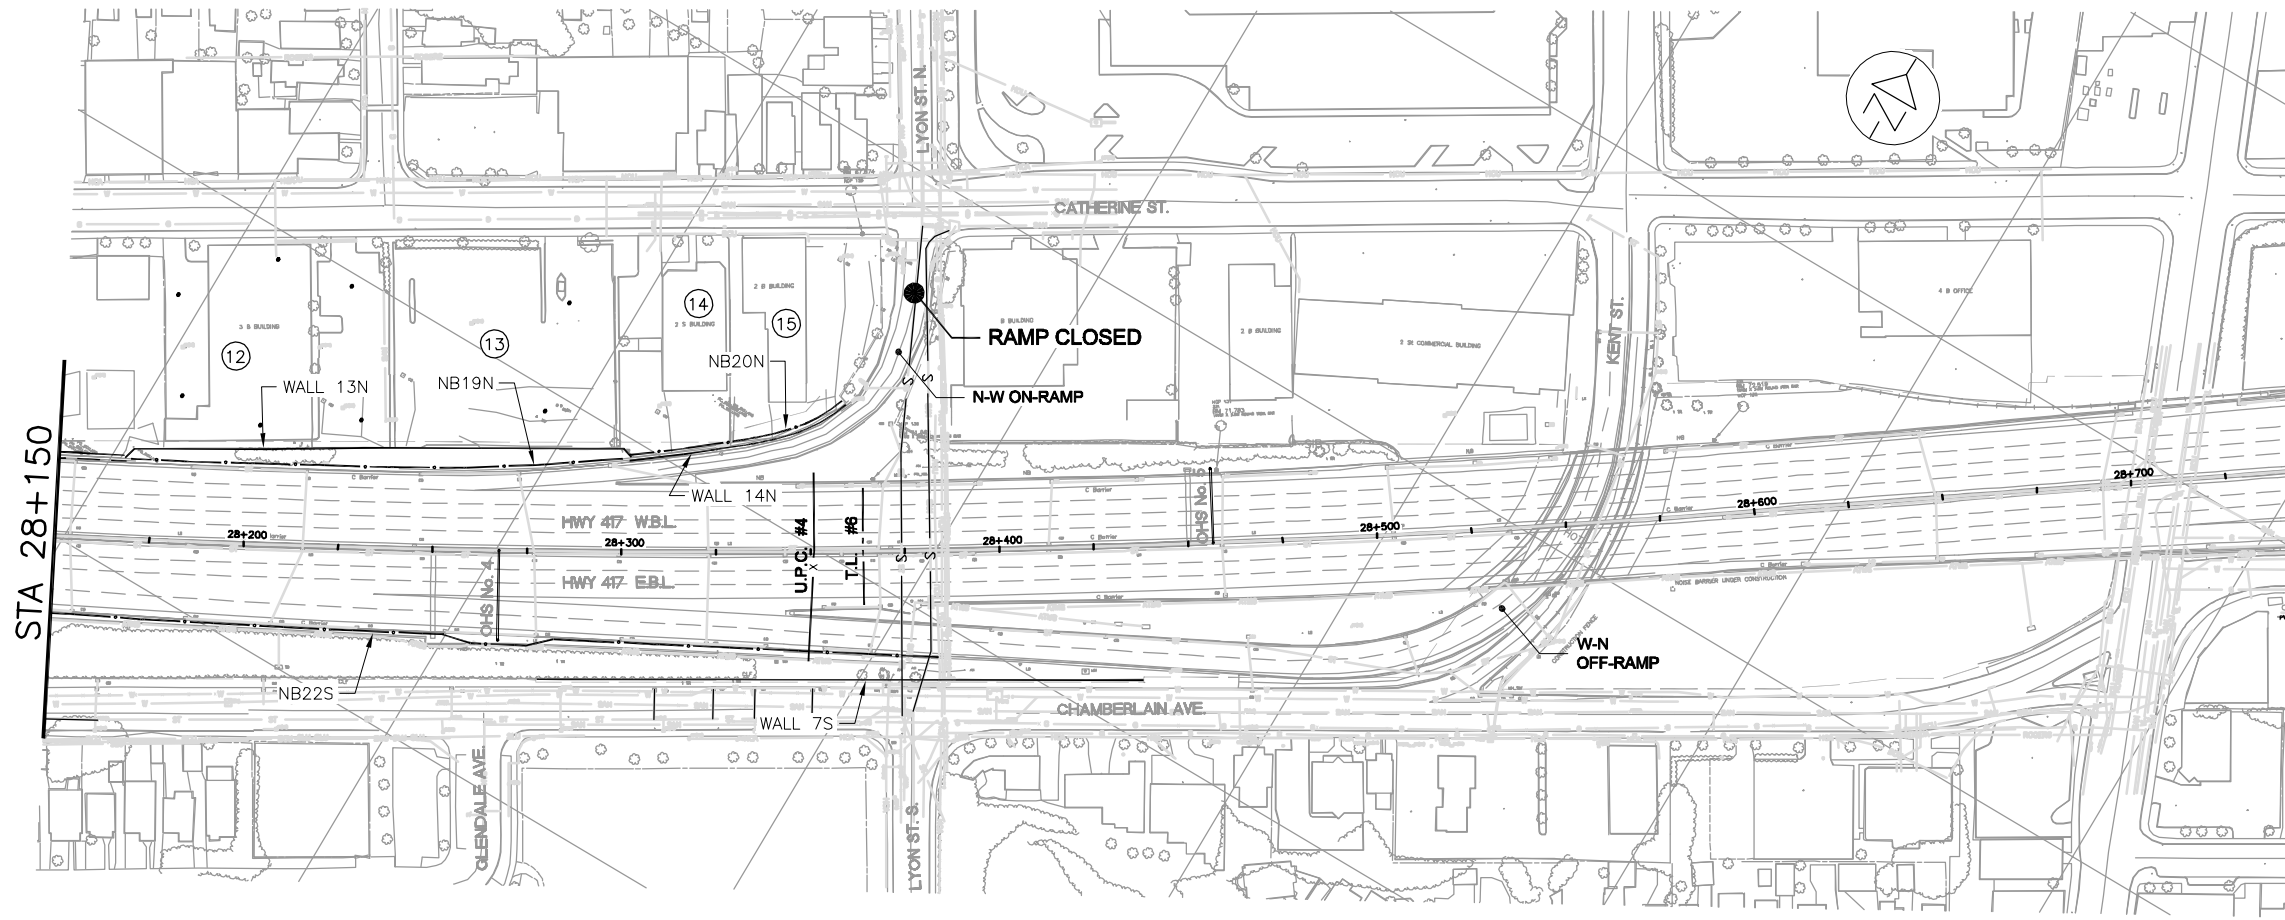

LEGEND:

— s — STORM AND SANITARY SEWER CCTV INVESTIGATION
(INCLUDING LATERALS AS REQUIRED)

METRIC

PLATE No
CONT No 2020-4075
WP No 4173-15-00

CONSTRUCTION OVERVIEW
YEAR 5

SHEET
59

