
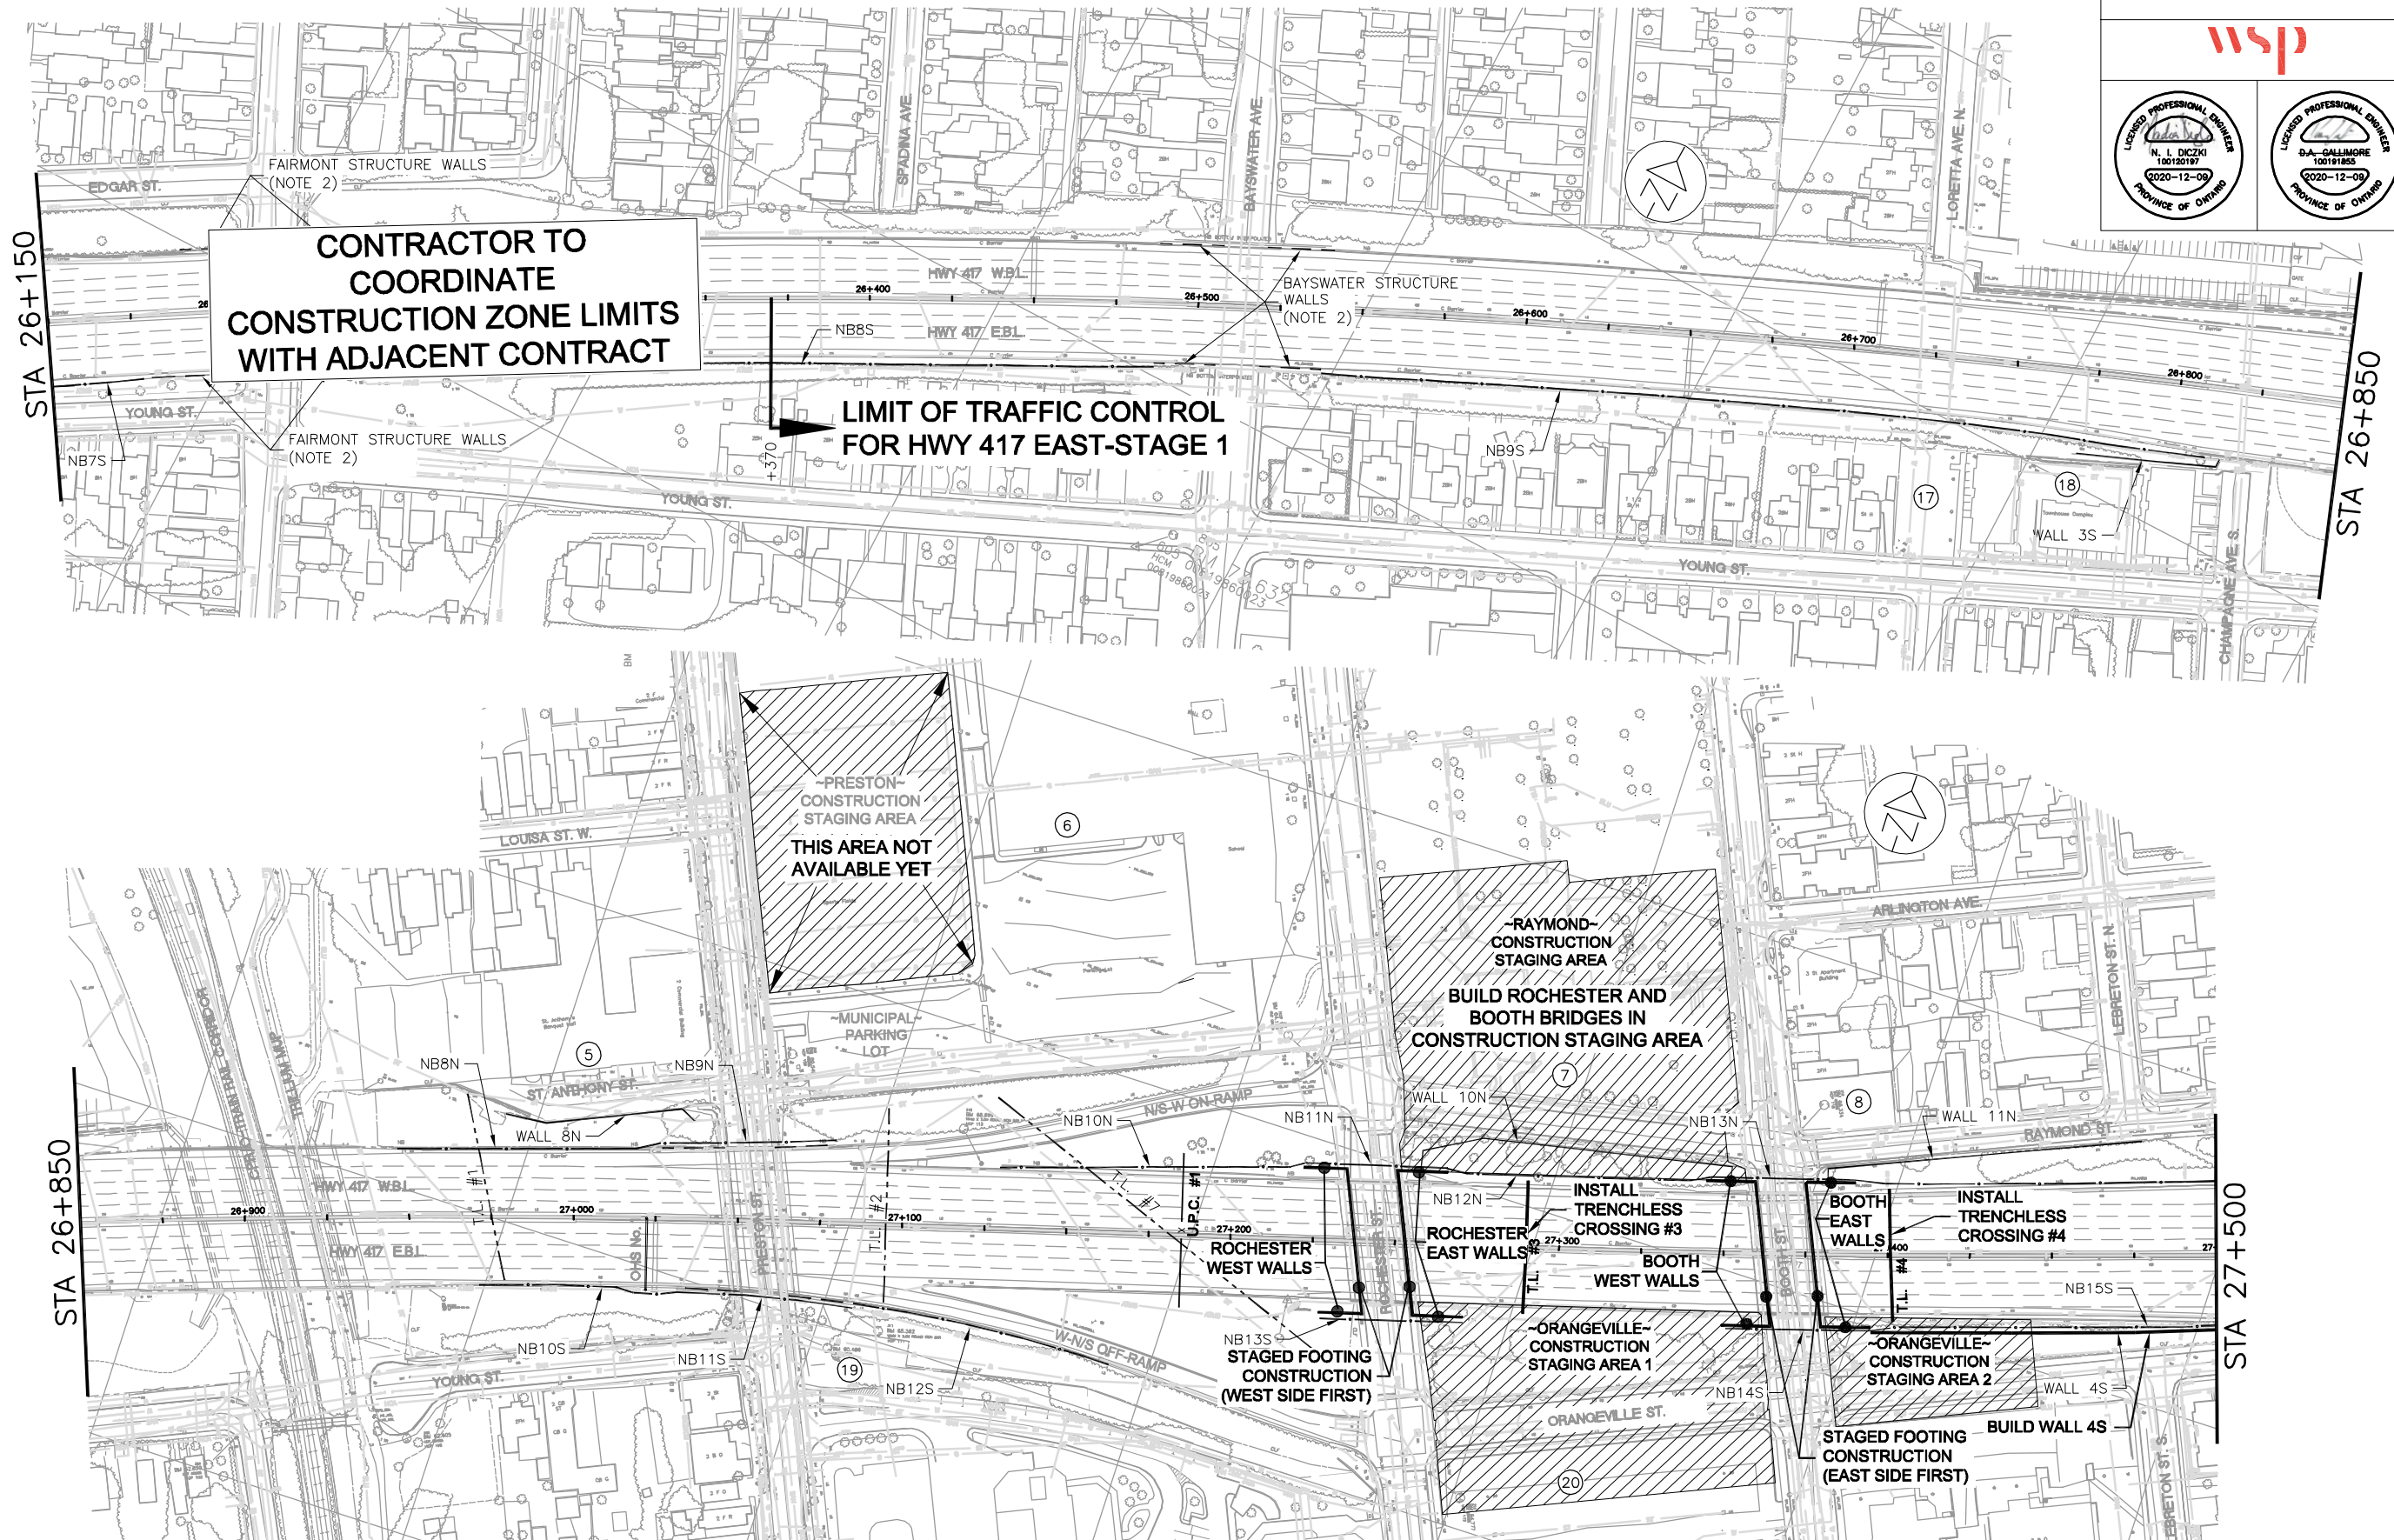


METRIC



PLATE No
CONT No 2020-4075
WP No 4173-15-00

CONSTRUCTION OVERVIEW
YEAR 1

SHEET
48

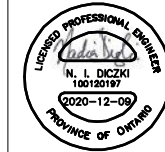

STA 27+500

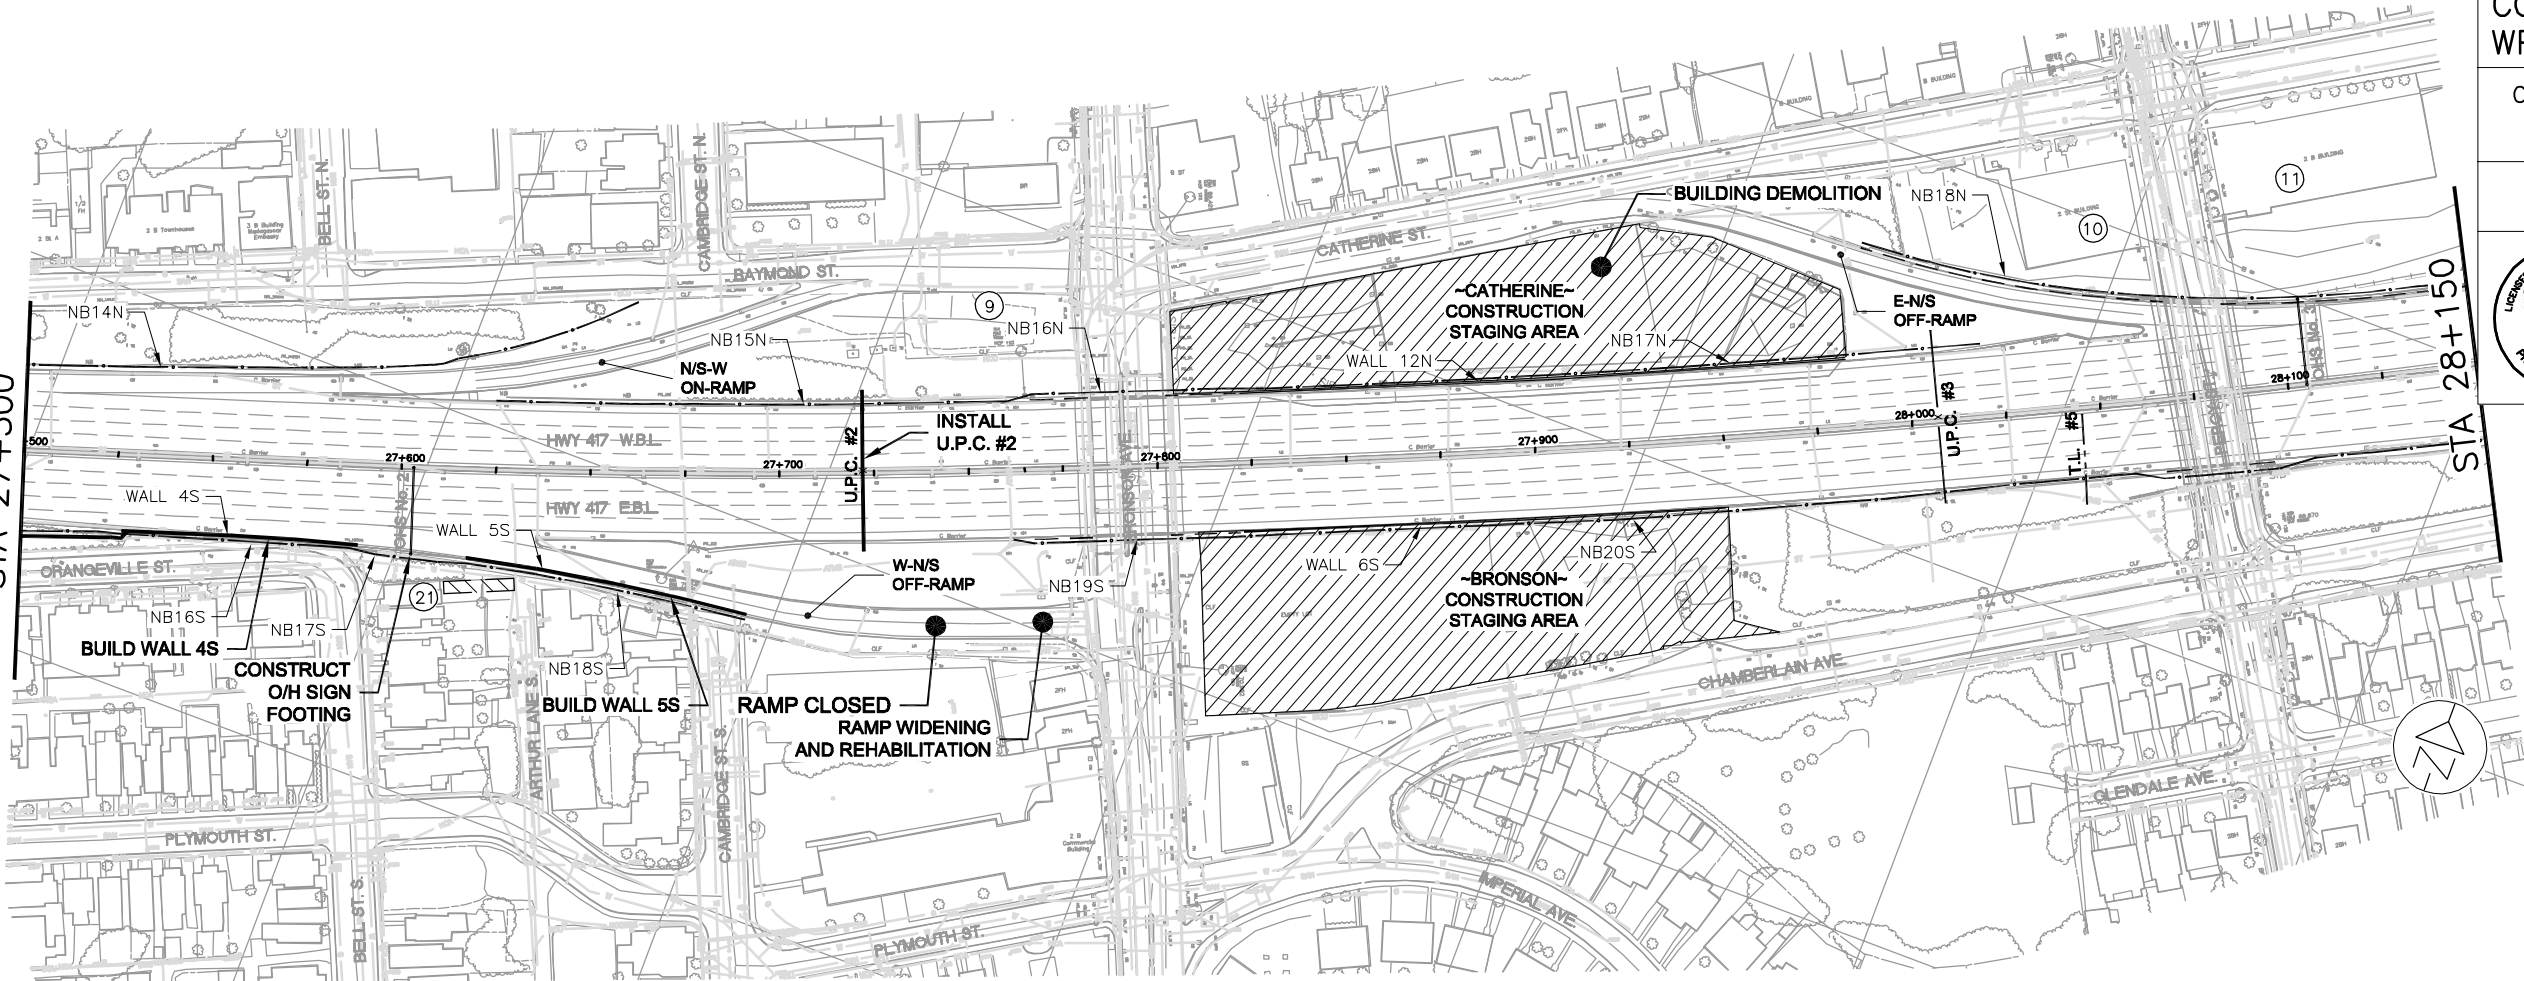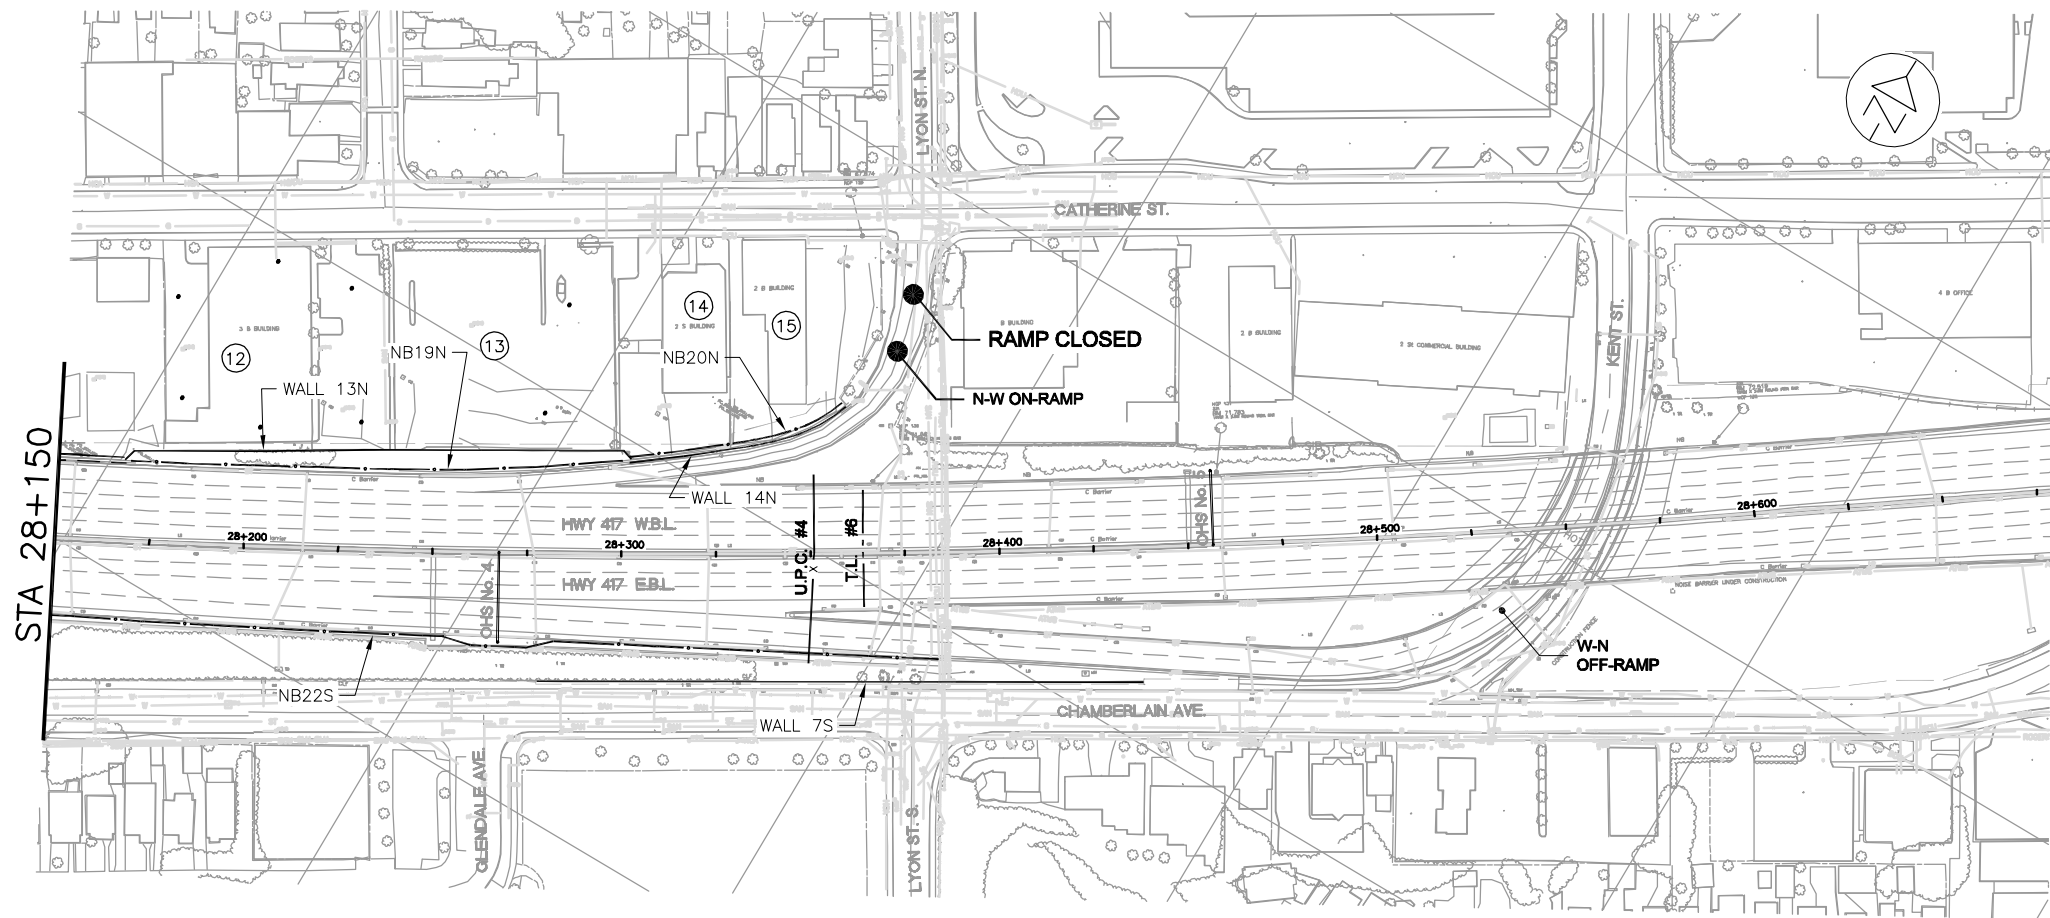


METRIC

PLATE No
CONT No 2020-4075
WP No 4173-15-00

CONSTRUCTION OVERVIEW
YEAR 1

SHEET
49




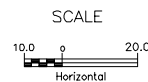




METRIC

PLATE No
CONT No 2020-4075
WP No 4173-15-00

CONSTRUCTION OVERVIEW
YEAR 2

SHEET
50

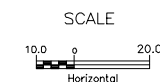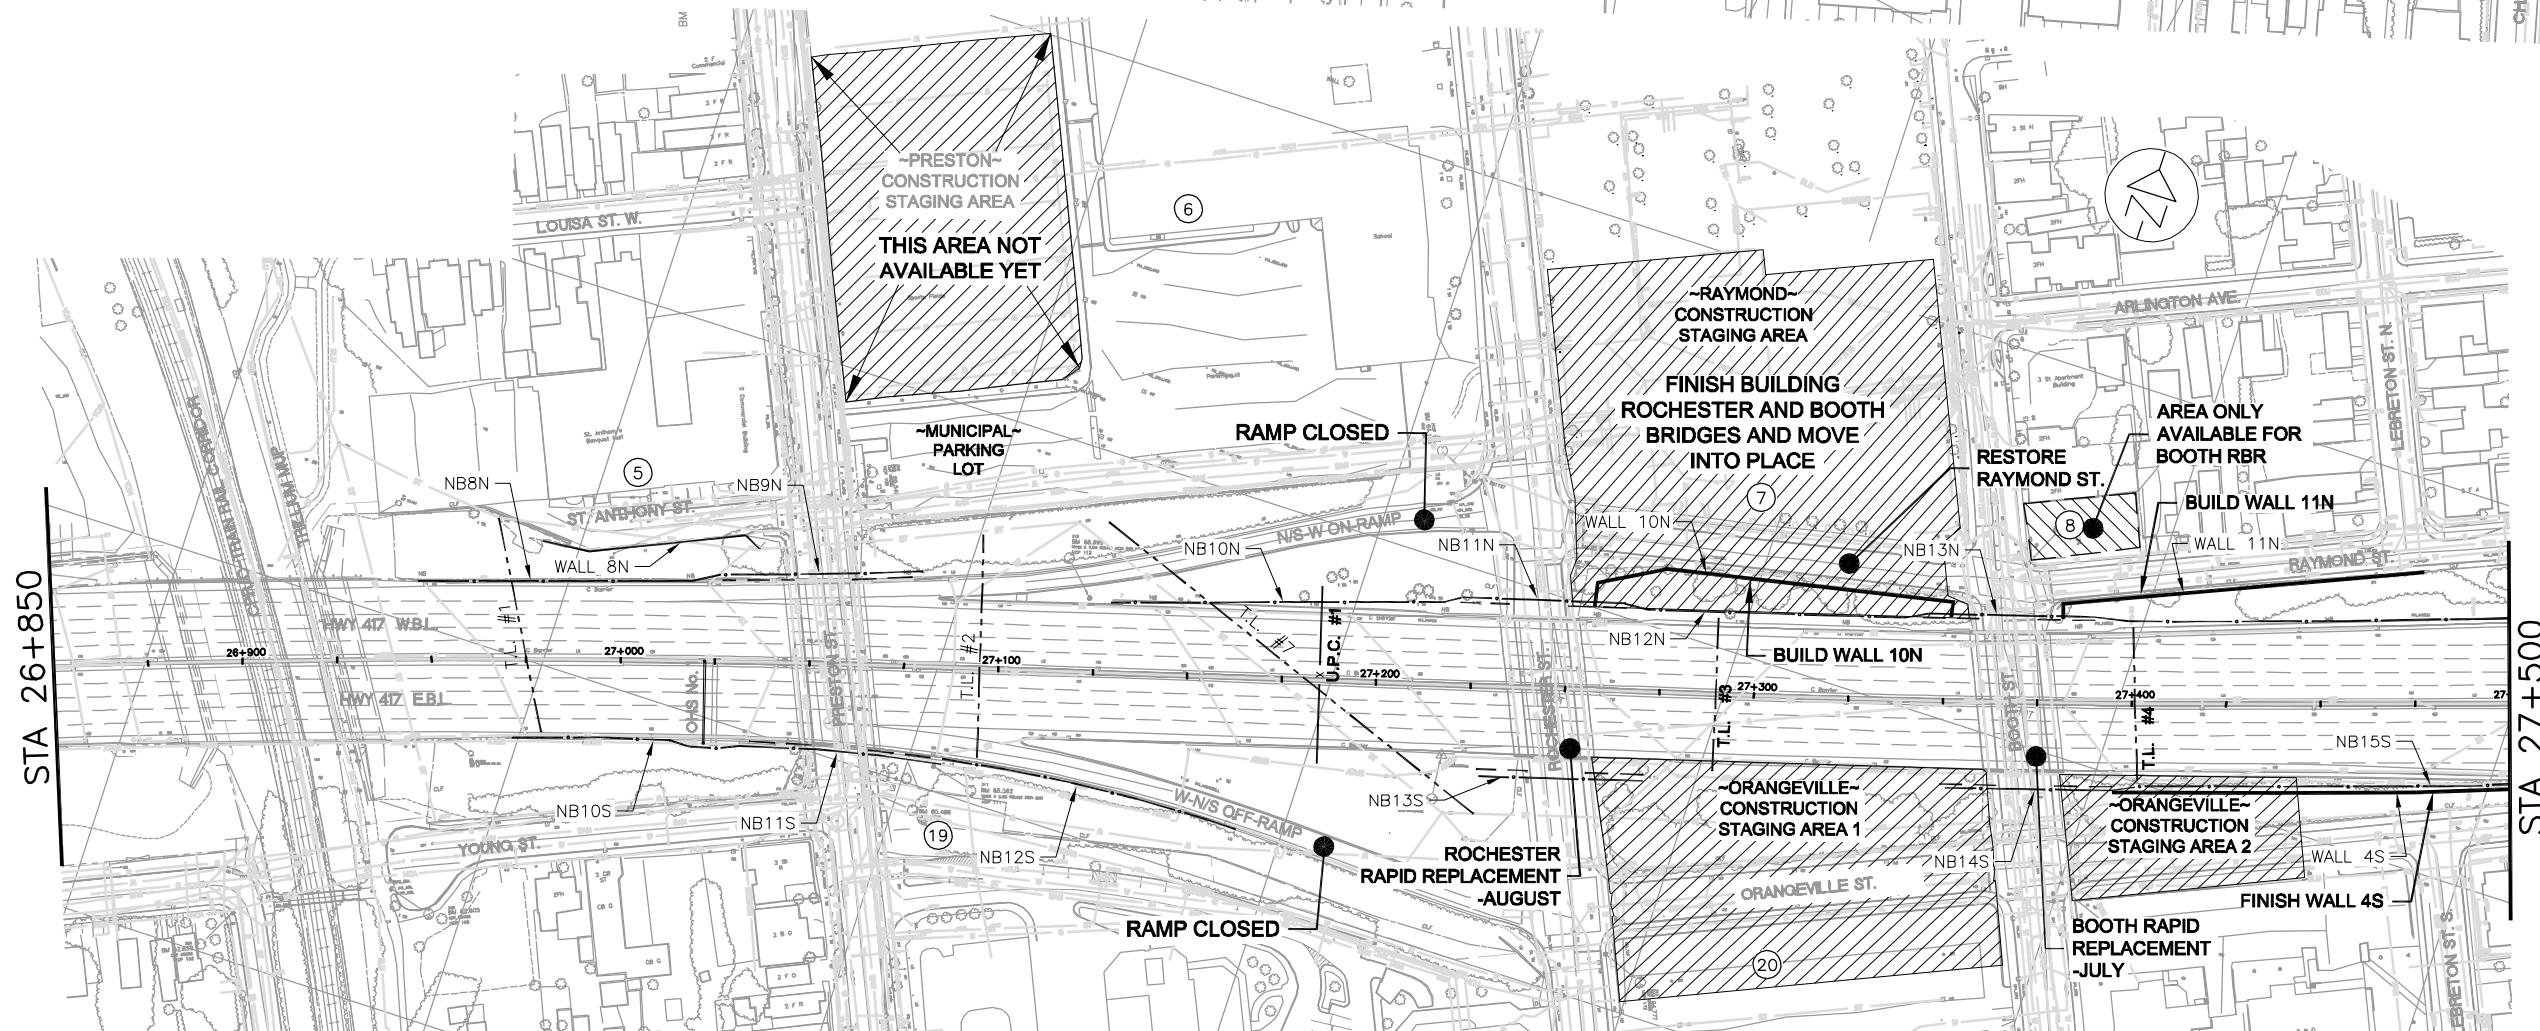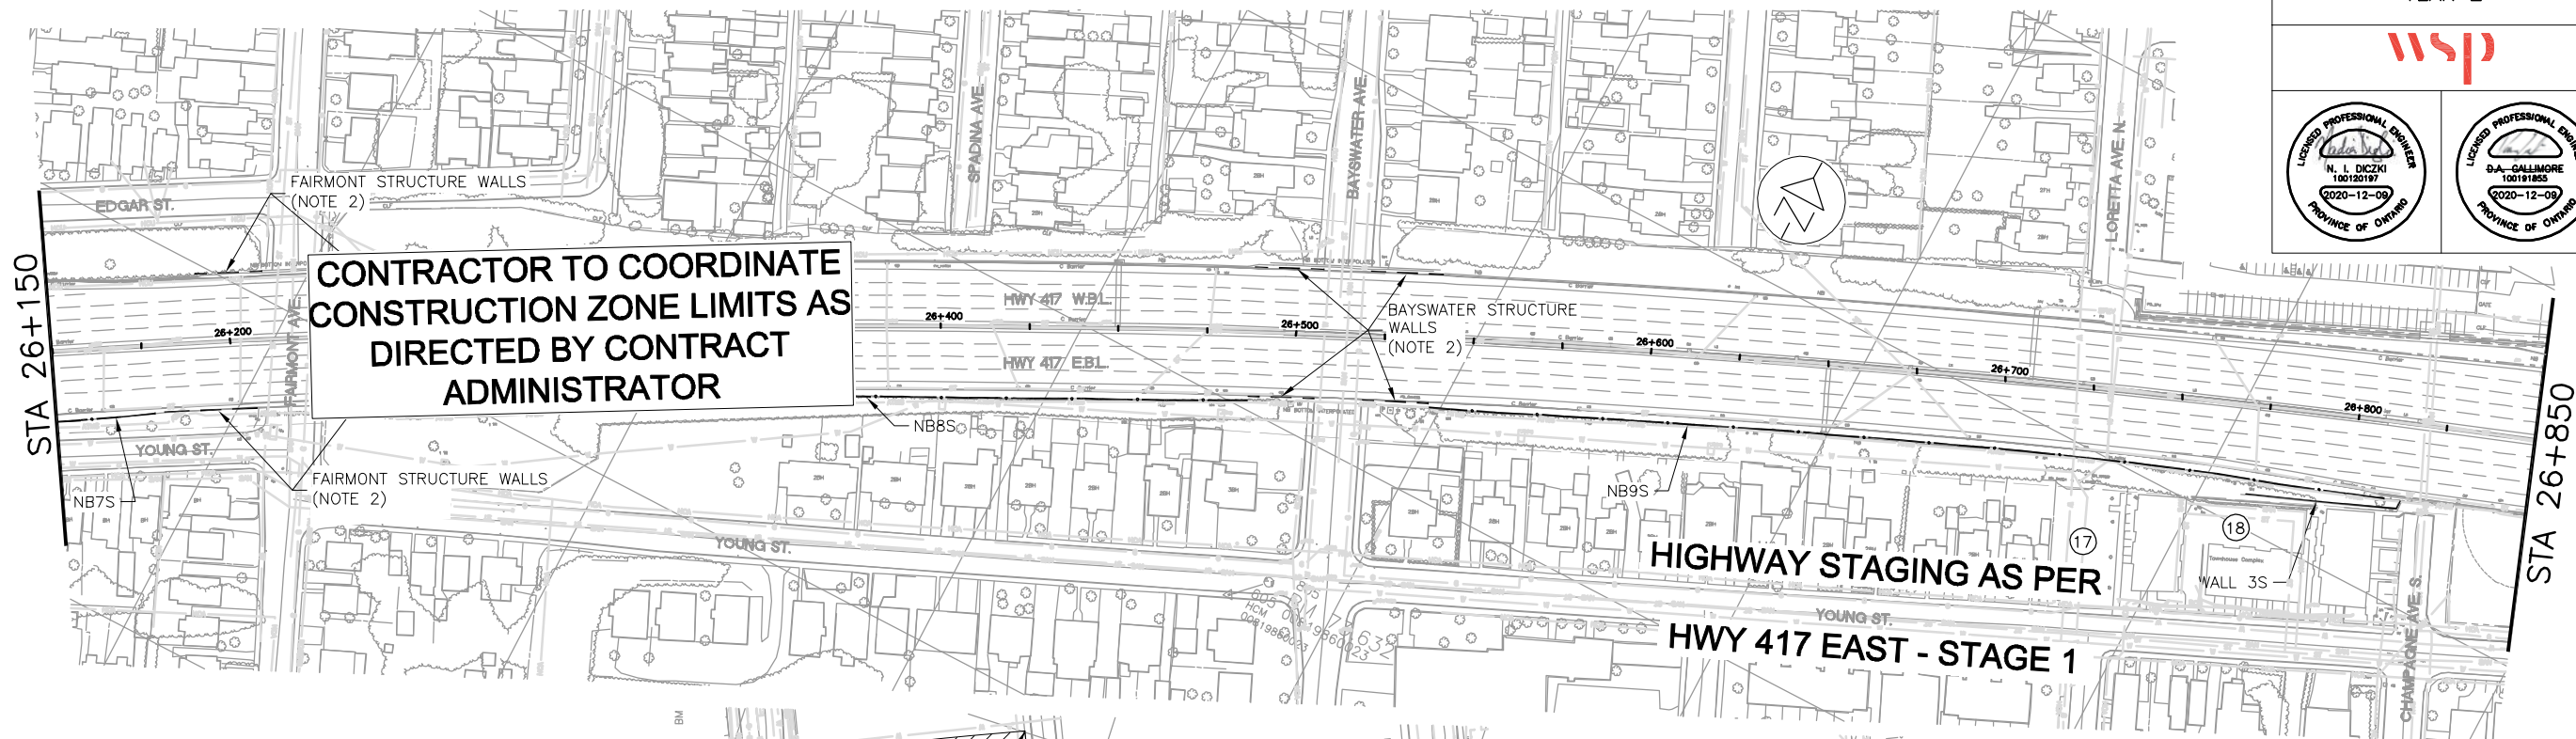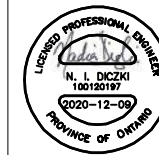

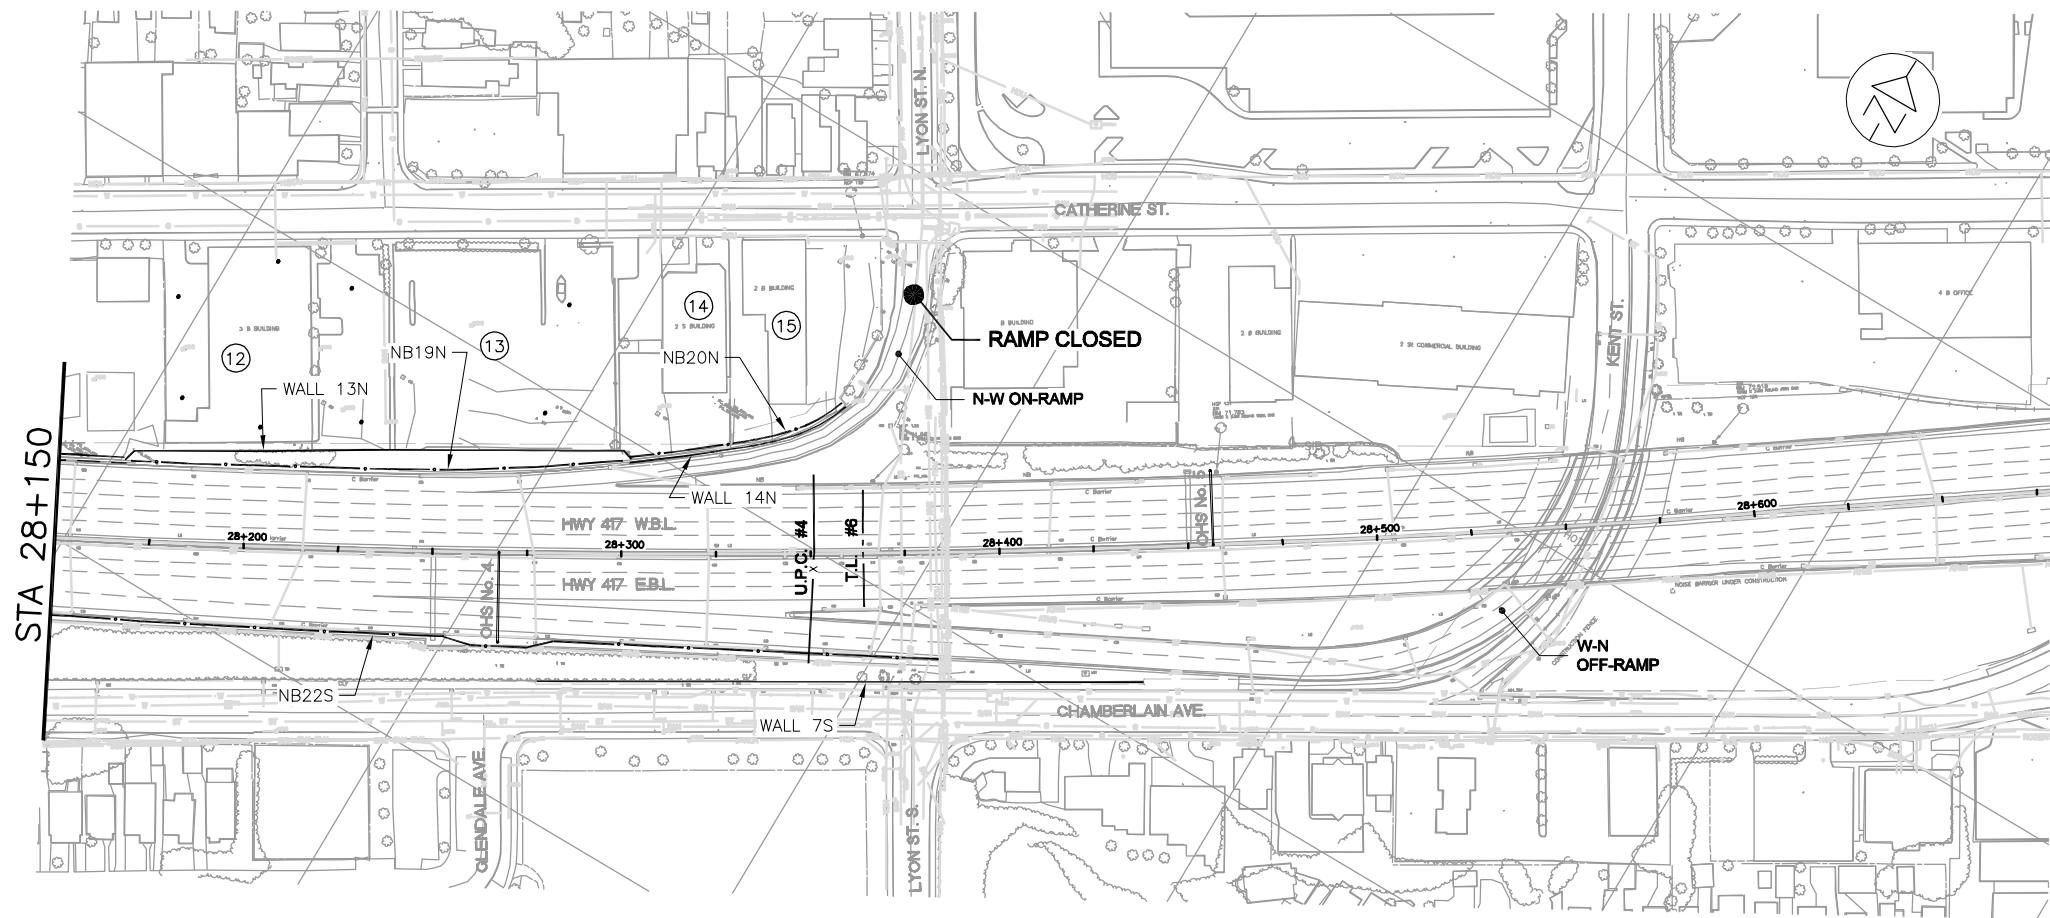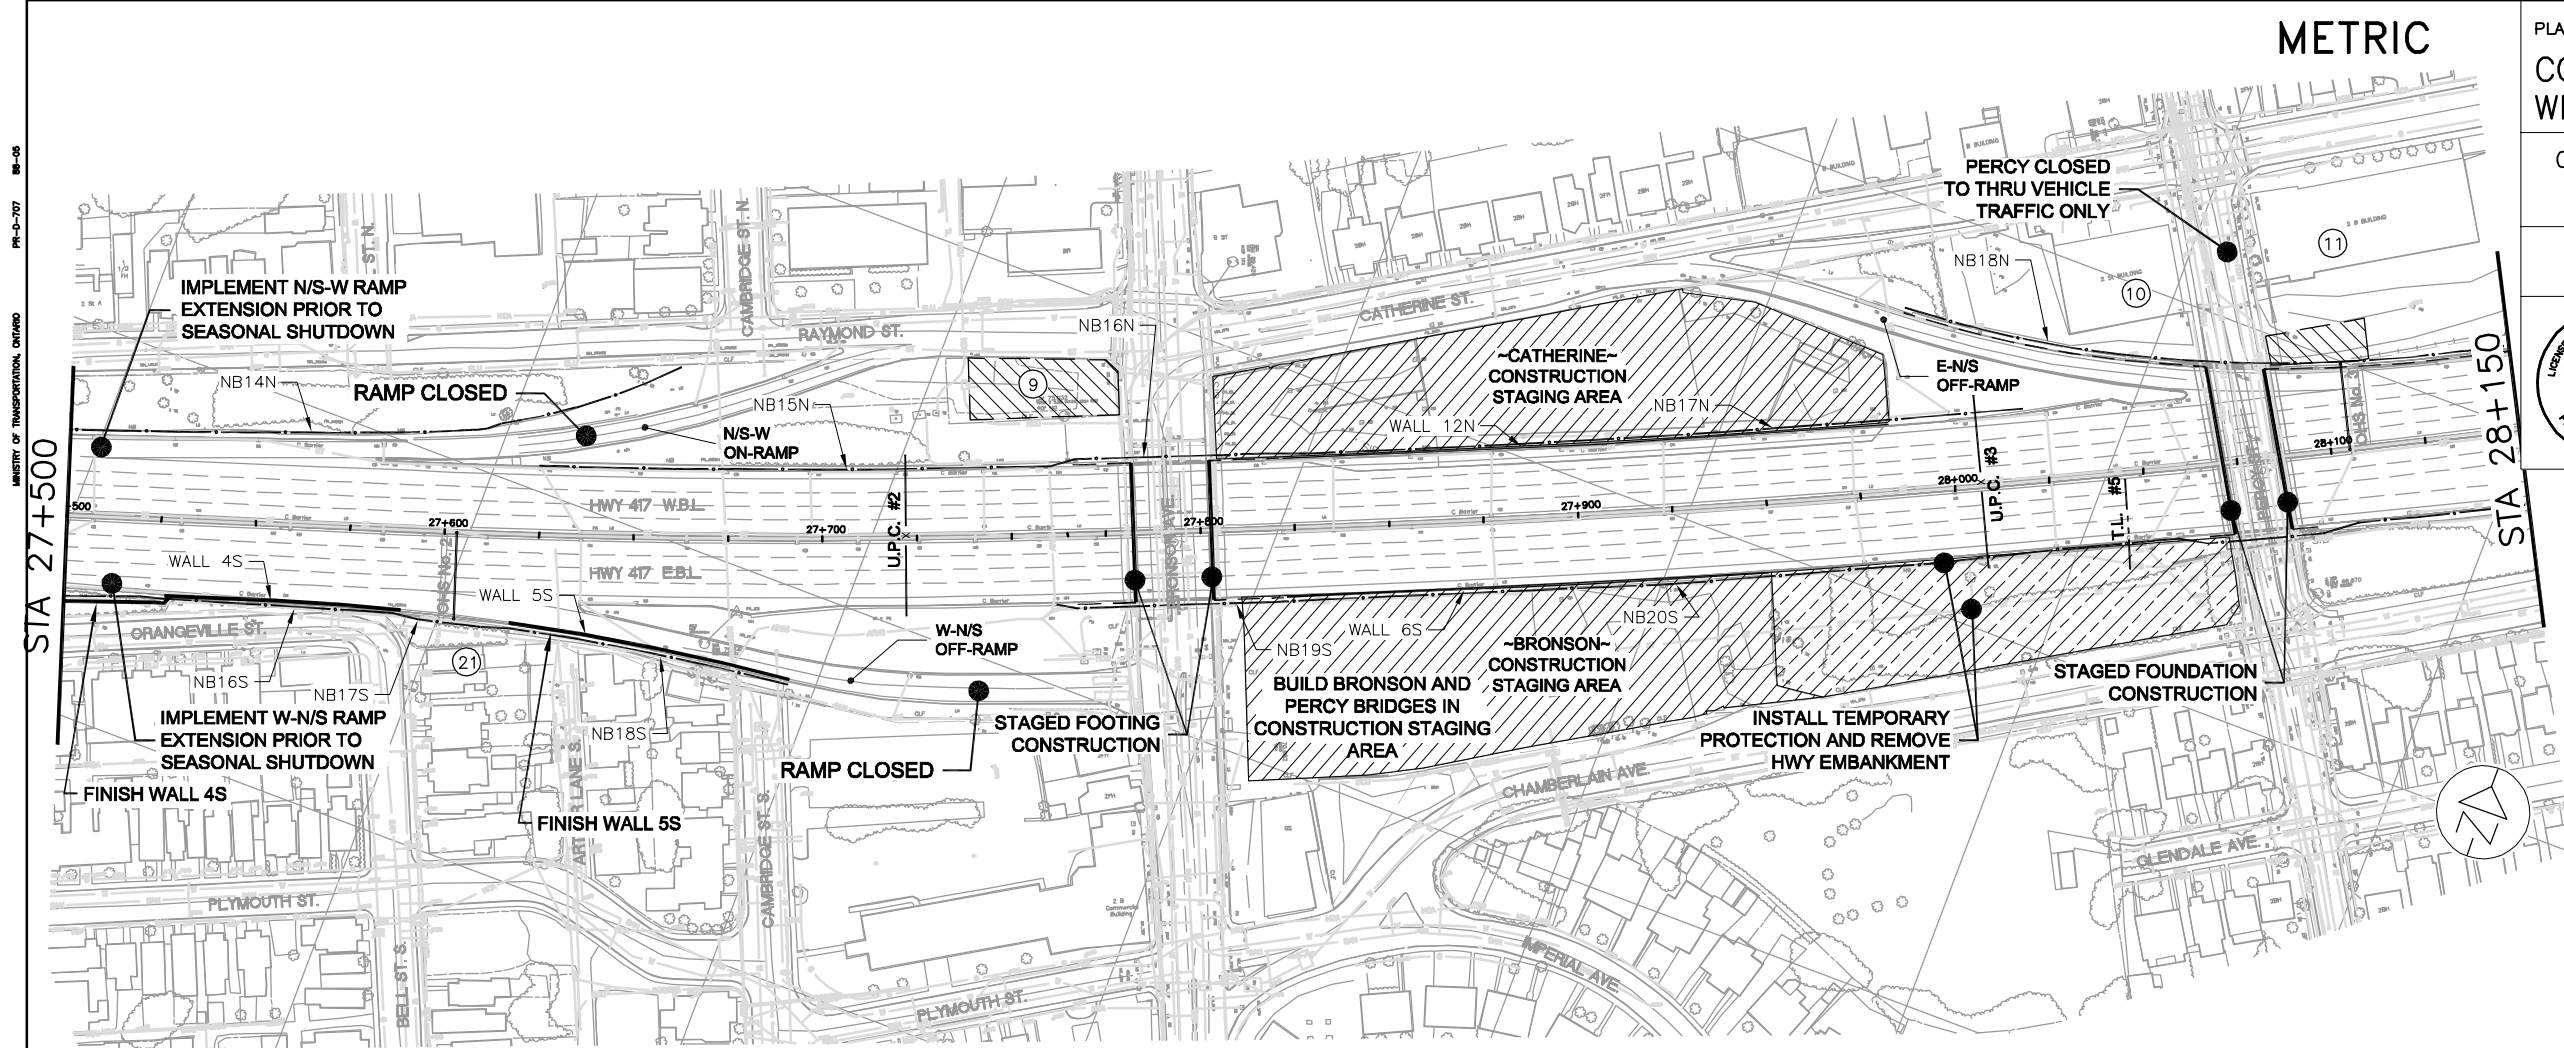

METRIC

PLATE No
CONT No 2020-4075
WP No 4173-15-00

CONSTRUCTION OVERVIEW
YEAR 2

SHEET
51







SCALE
10.0 0 20.0
Horizontal

METRIC



PLATE No
CONT No 2020-4075
WP No 4173-15-00

CONSTRUCTION OVERVIEW
YEAR 3

SHEET
52

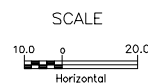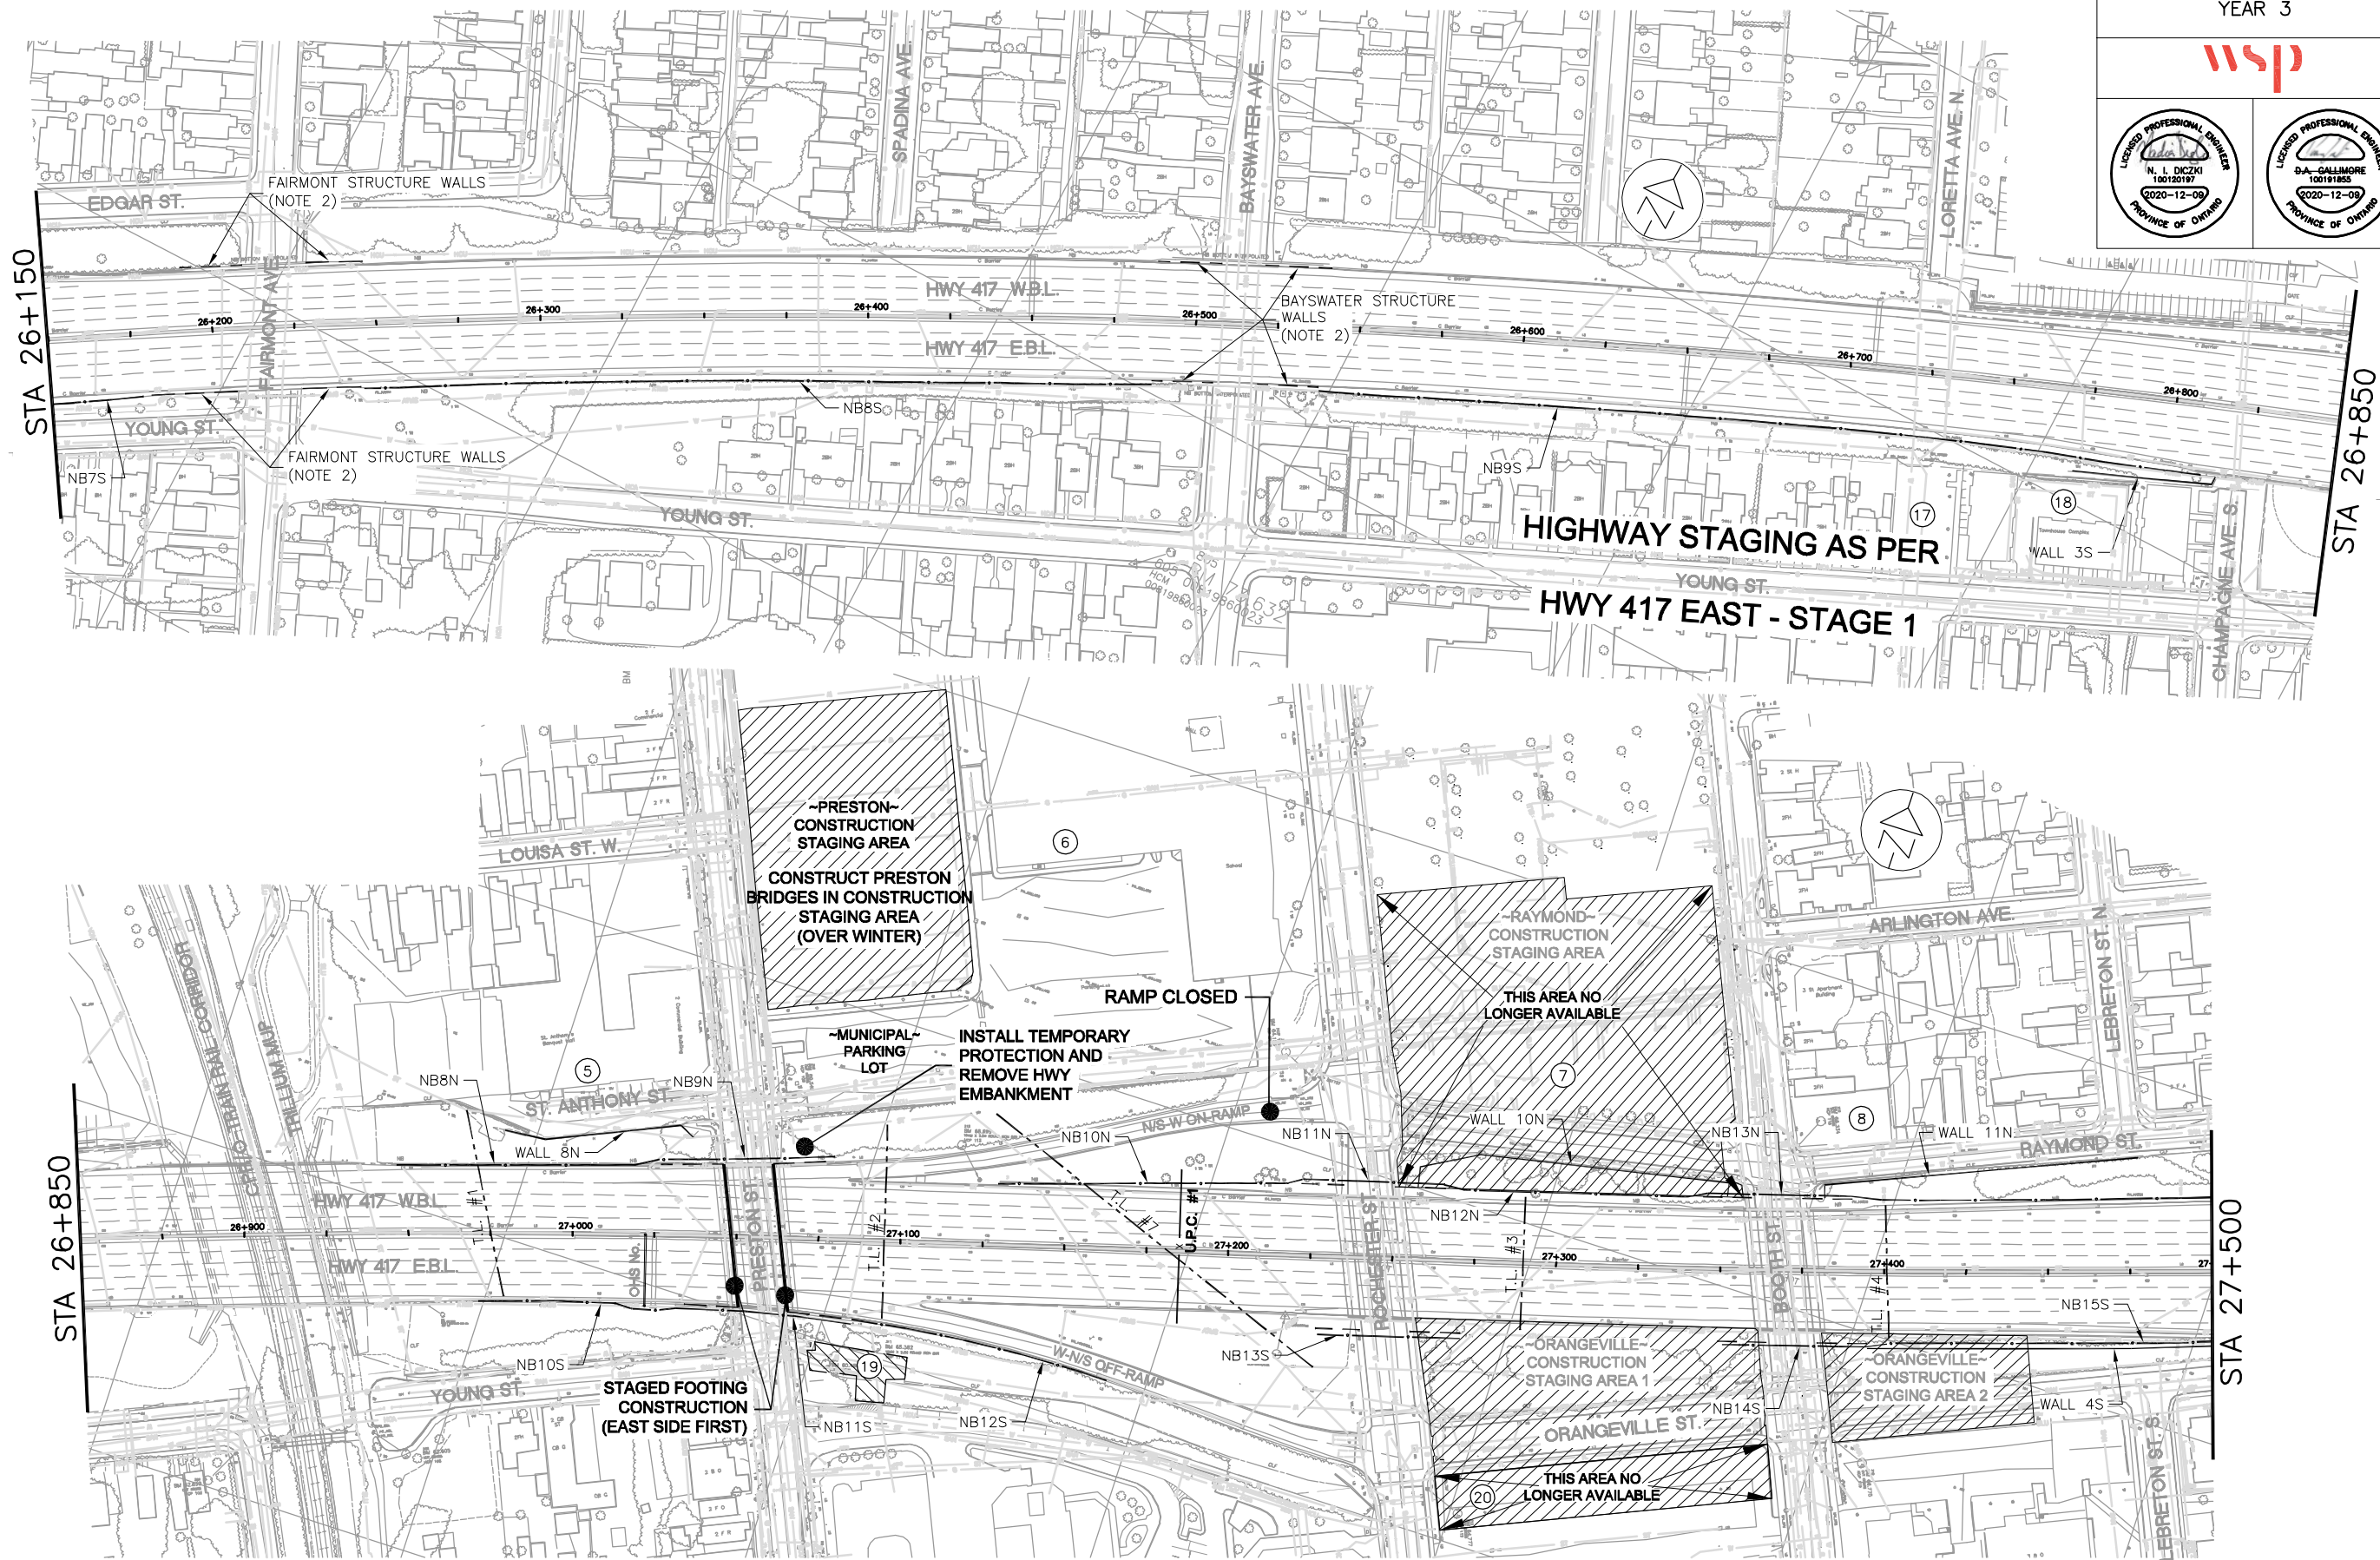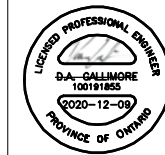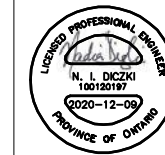

SIA 27+500

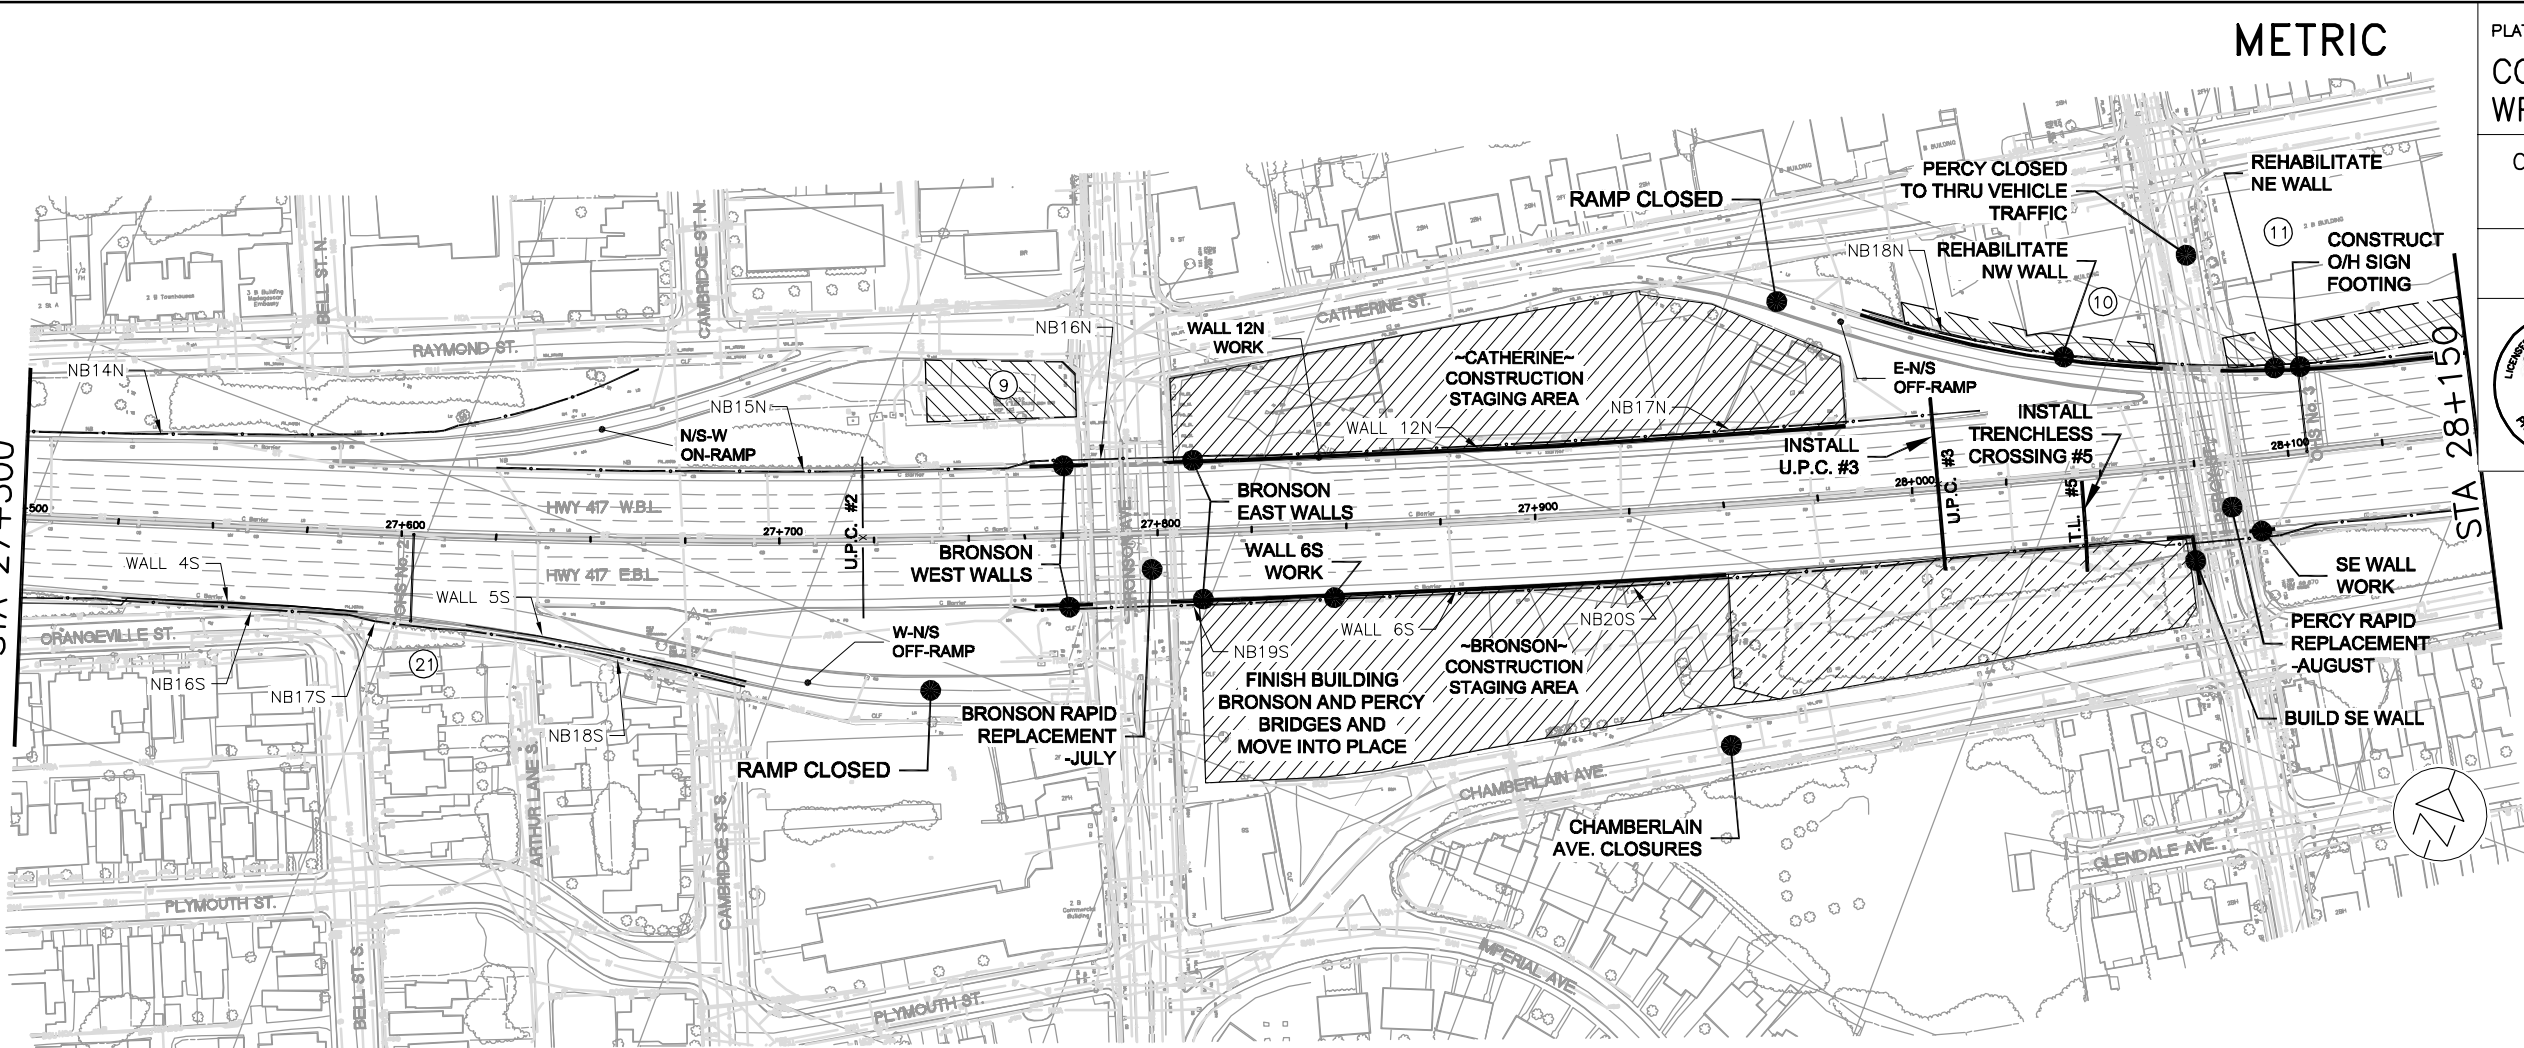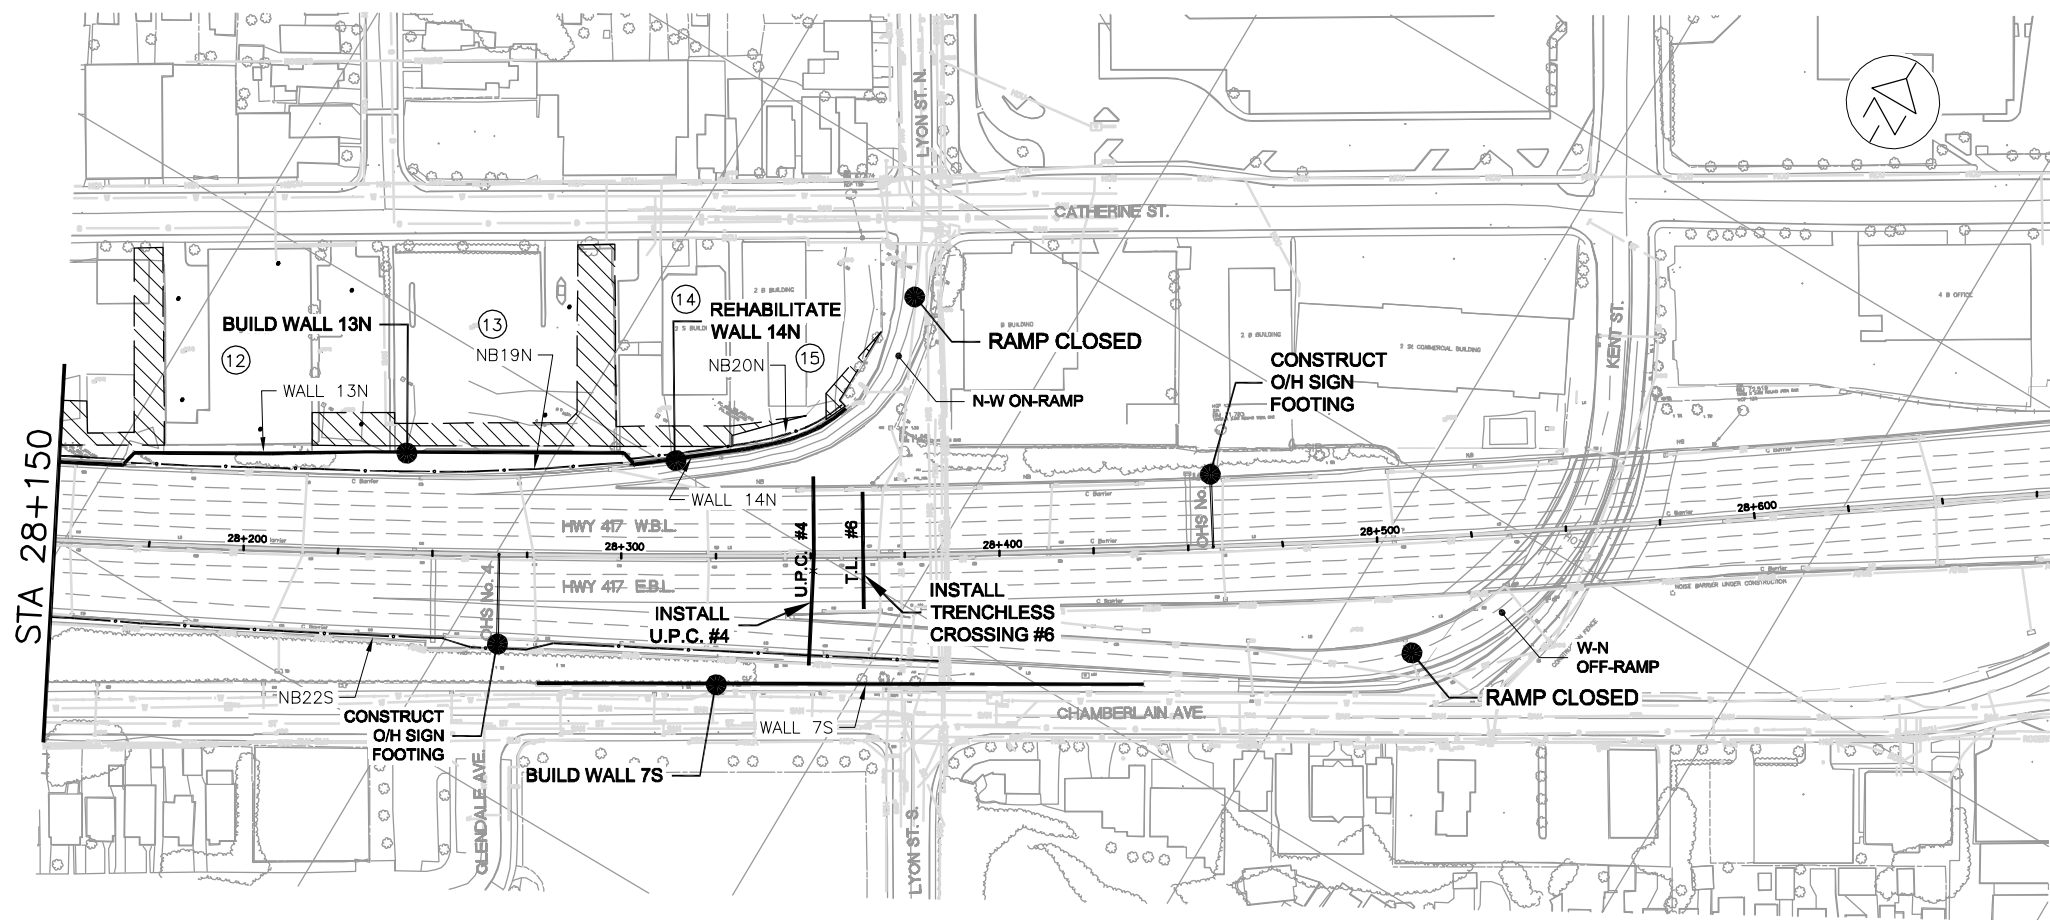

METRIC

PLATE No
CONT No 2020-4075
WP No 4173-15-00

CONSTRUCTION OVERVIEW
YEAR 3

SHEET
53


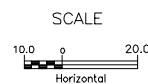


PLATE No
CONT No 2020-4075
WP No 4173-15-00

SHEET
54

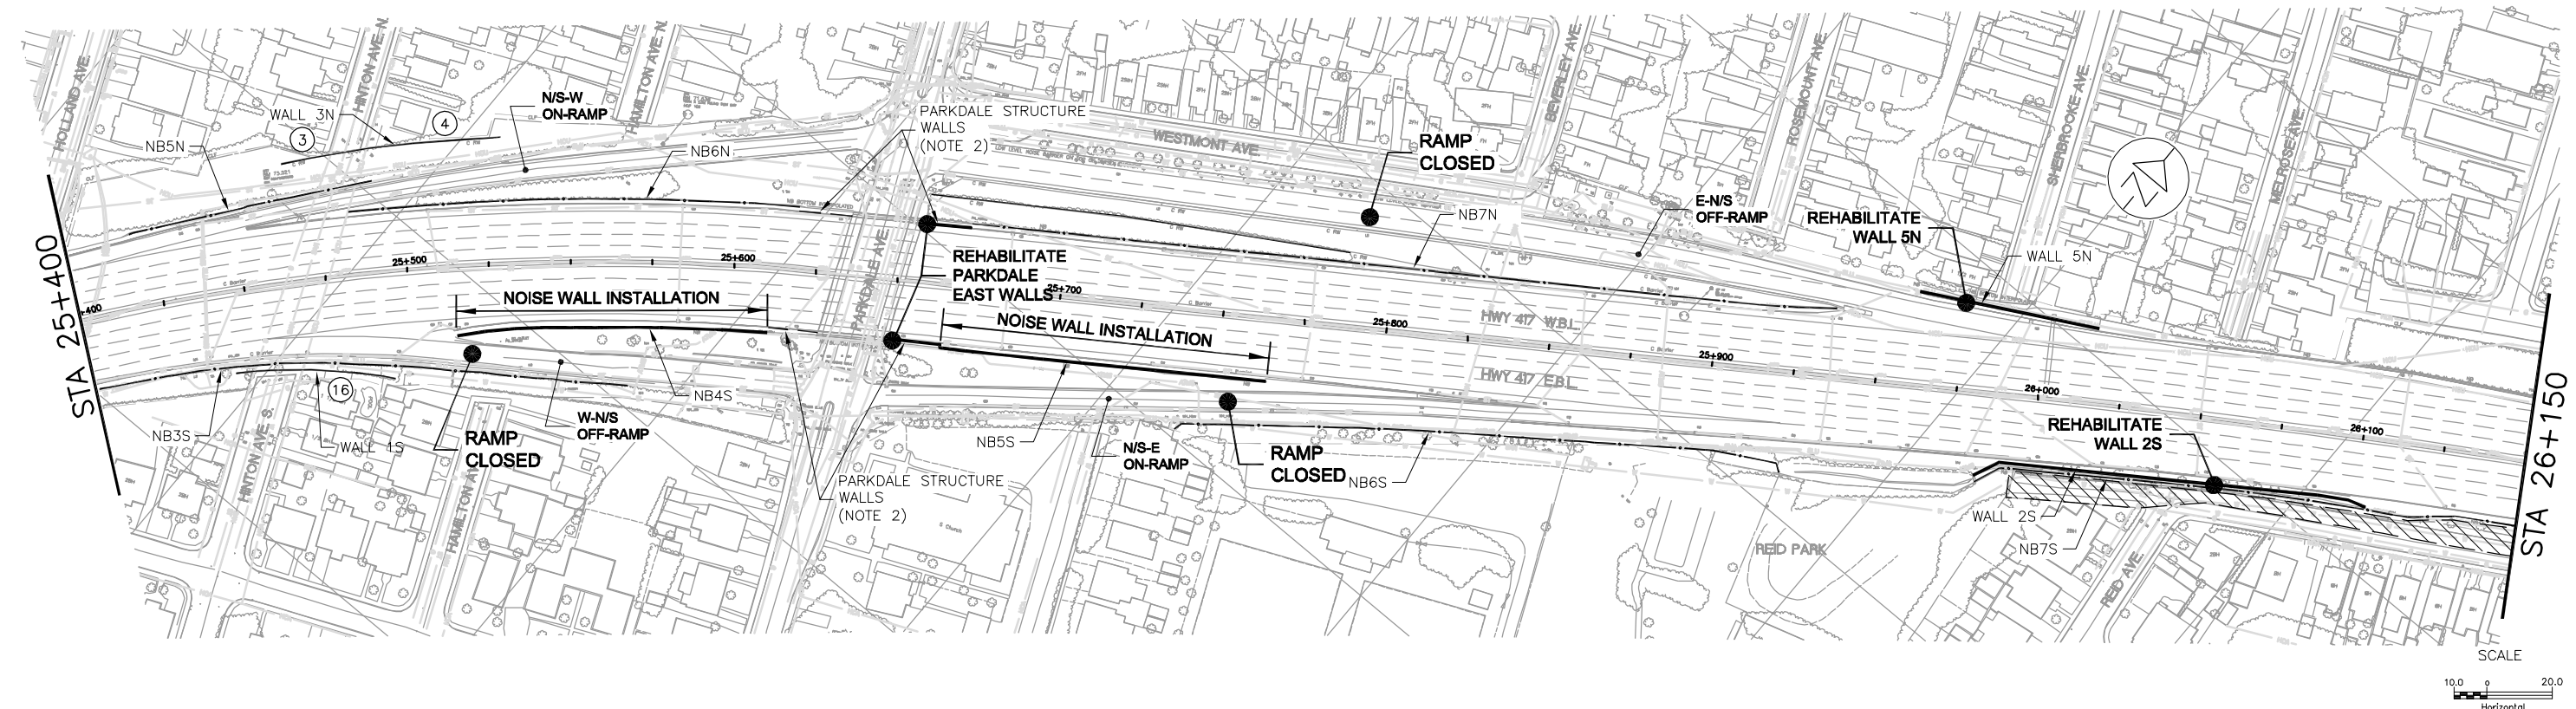

FILE LOCATION: \\CA07T100DATA01\0\3416024 HWY 417 MID-TOWN BRIDGES\CURRENT\SHEETS\
DRAWING NAME: 054-03416024-CONSTRUCTION OVERVIEW YEAR 4.DWG
DRAWN BY: S.C. MODIFIED: 20/11/30 1323:41 Revised

MODIFIED: 20/11/30 13:23:41 Revised

DRAWN BY: S.C.

SCALE

0.0 0 20.0

Horizontal

FILE LOCATION: \\CA011000\DATA\03416024 HWY 417 MD-TOWN BRIDGES\CURRENT SHEETS\ DRAWING NAME: 055-03416024-CONSTRUCTION OVERVIEW YEAR 4.DWG
DRAWN BY: S.C. MODIFIED: 20/11/20 13:22:08

Revised



MINISTRY OF TRANSPORTATION, ONTARIO

PR-0-707 BR-05



METRIC

PLATE No
CONT No 2020-4075
WP No 4173-15-00



CONSTRUCTION OVERVIEW
YEAR 4

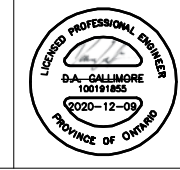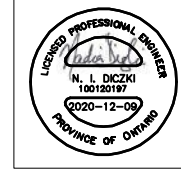

SHEET
55

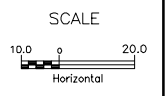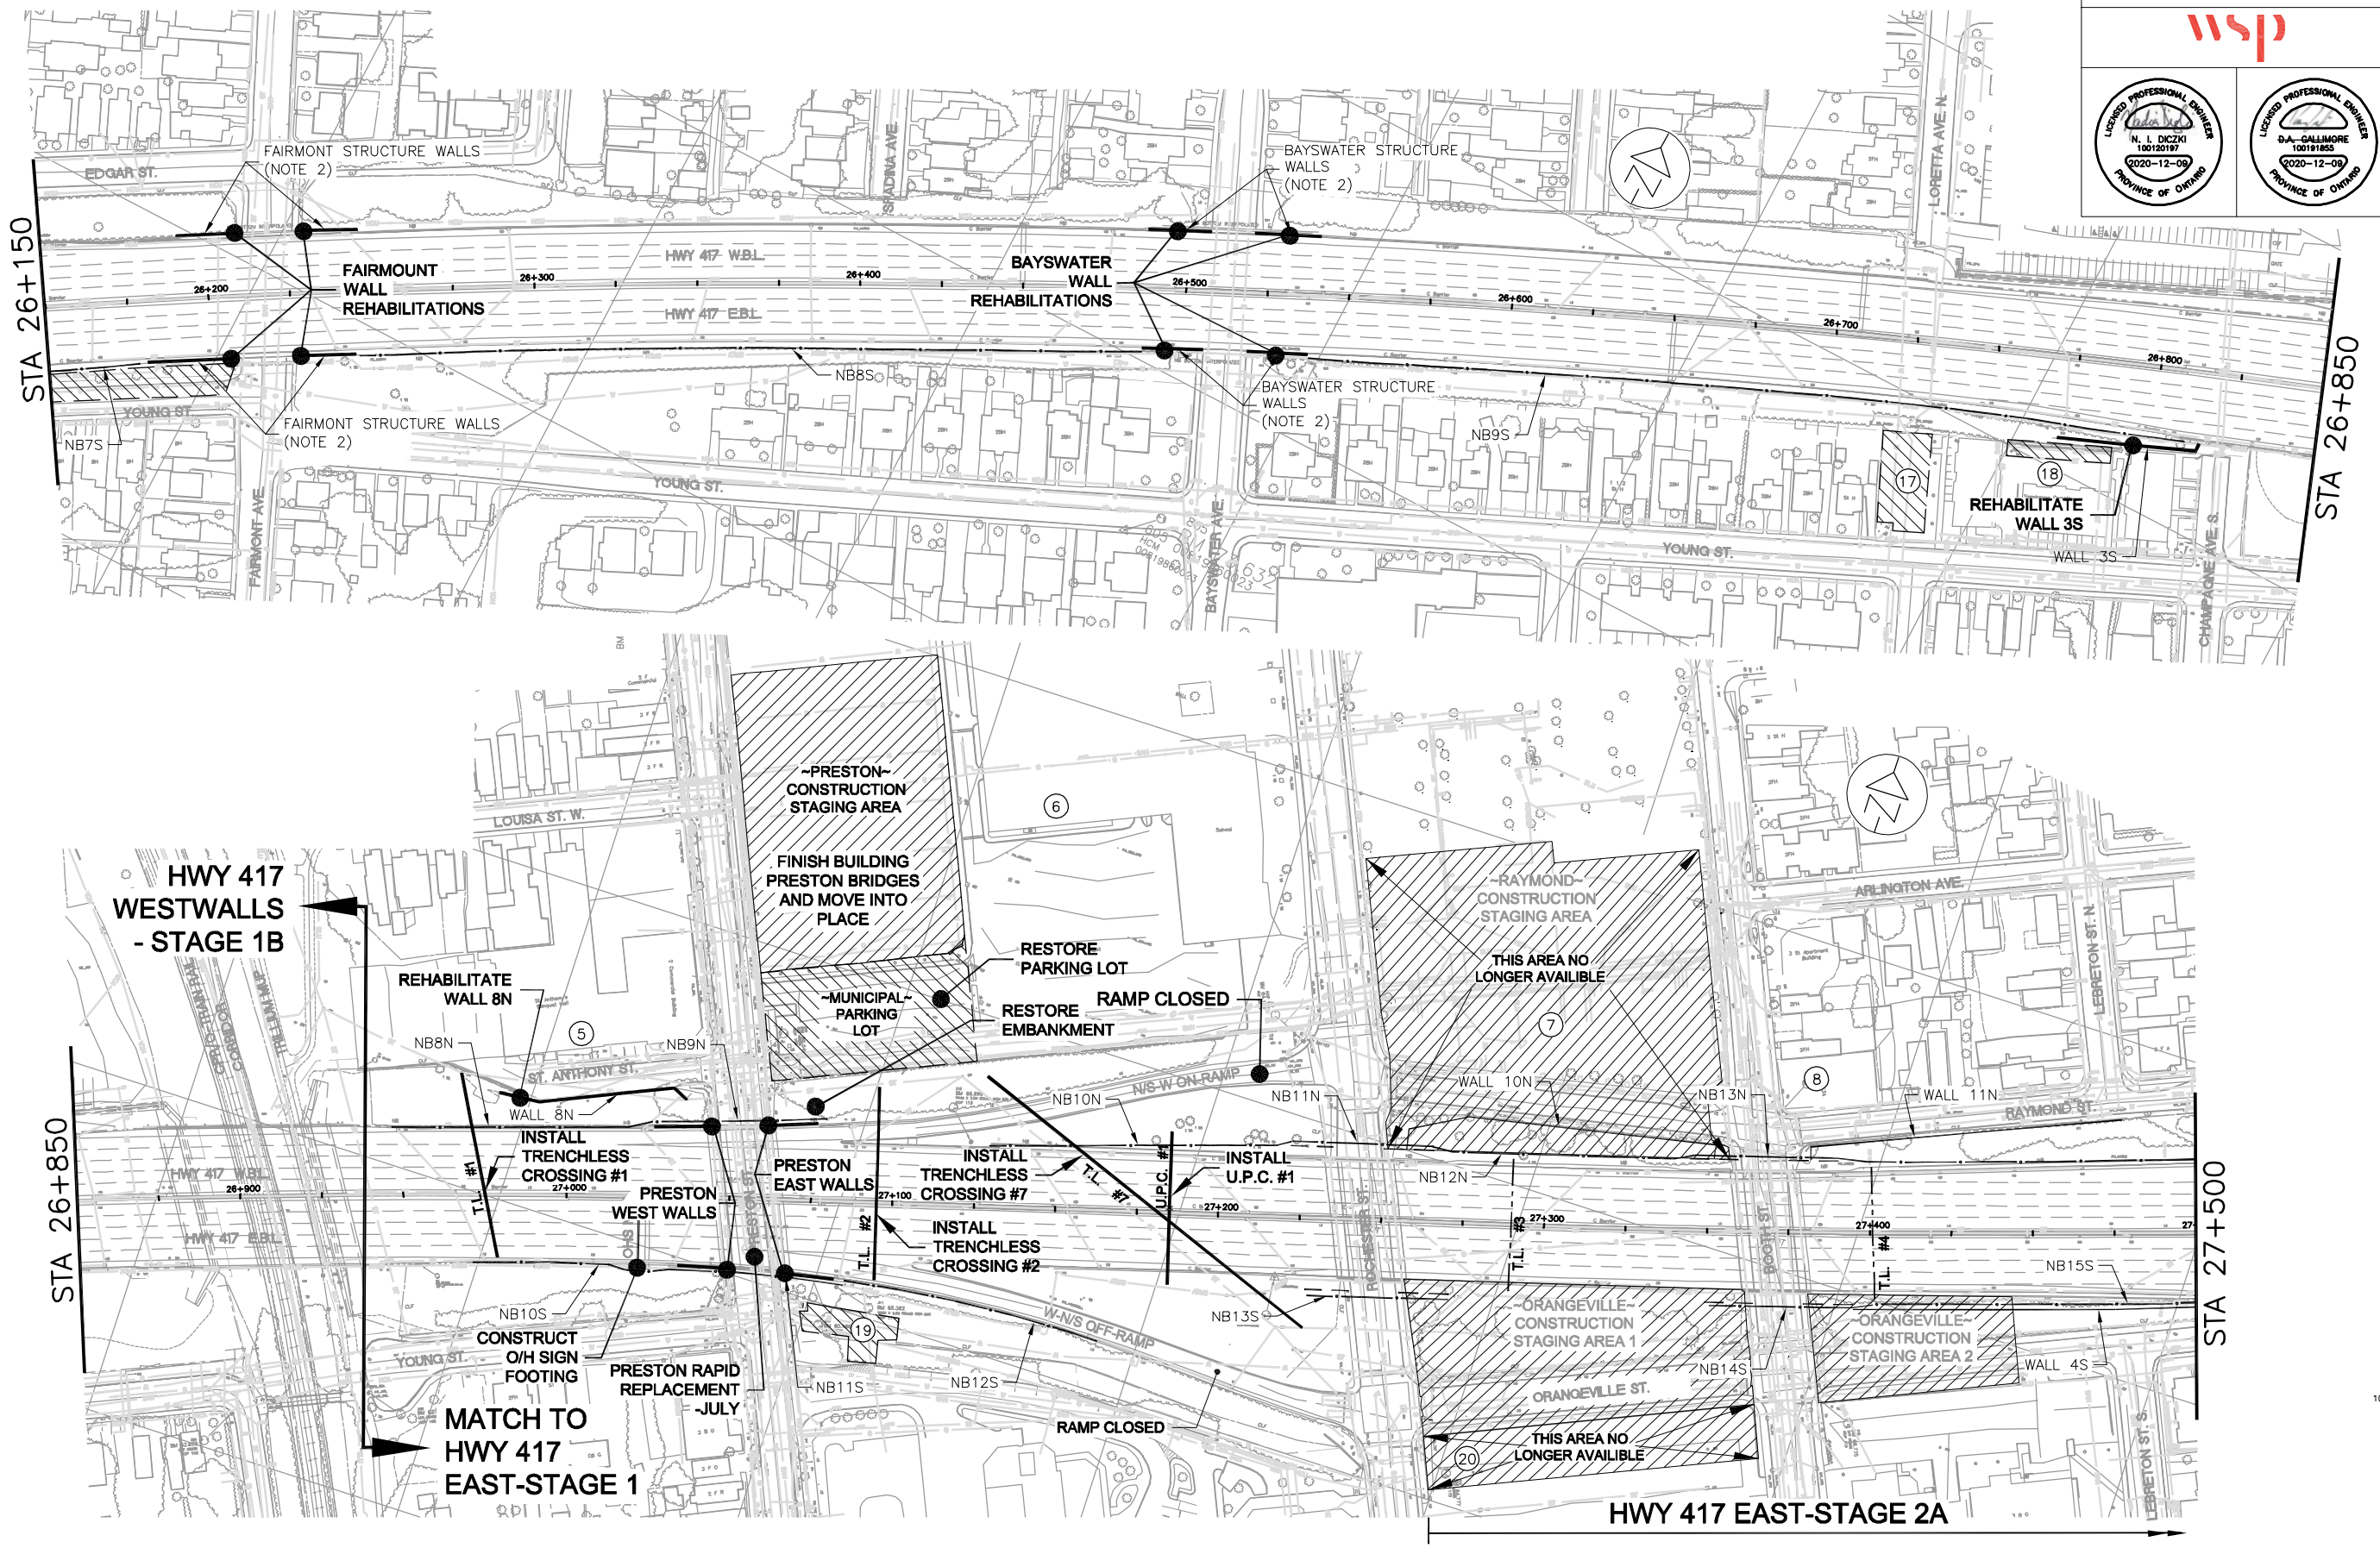

STA 27+500

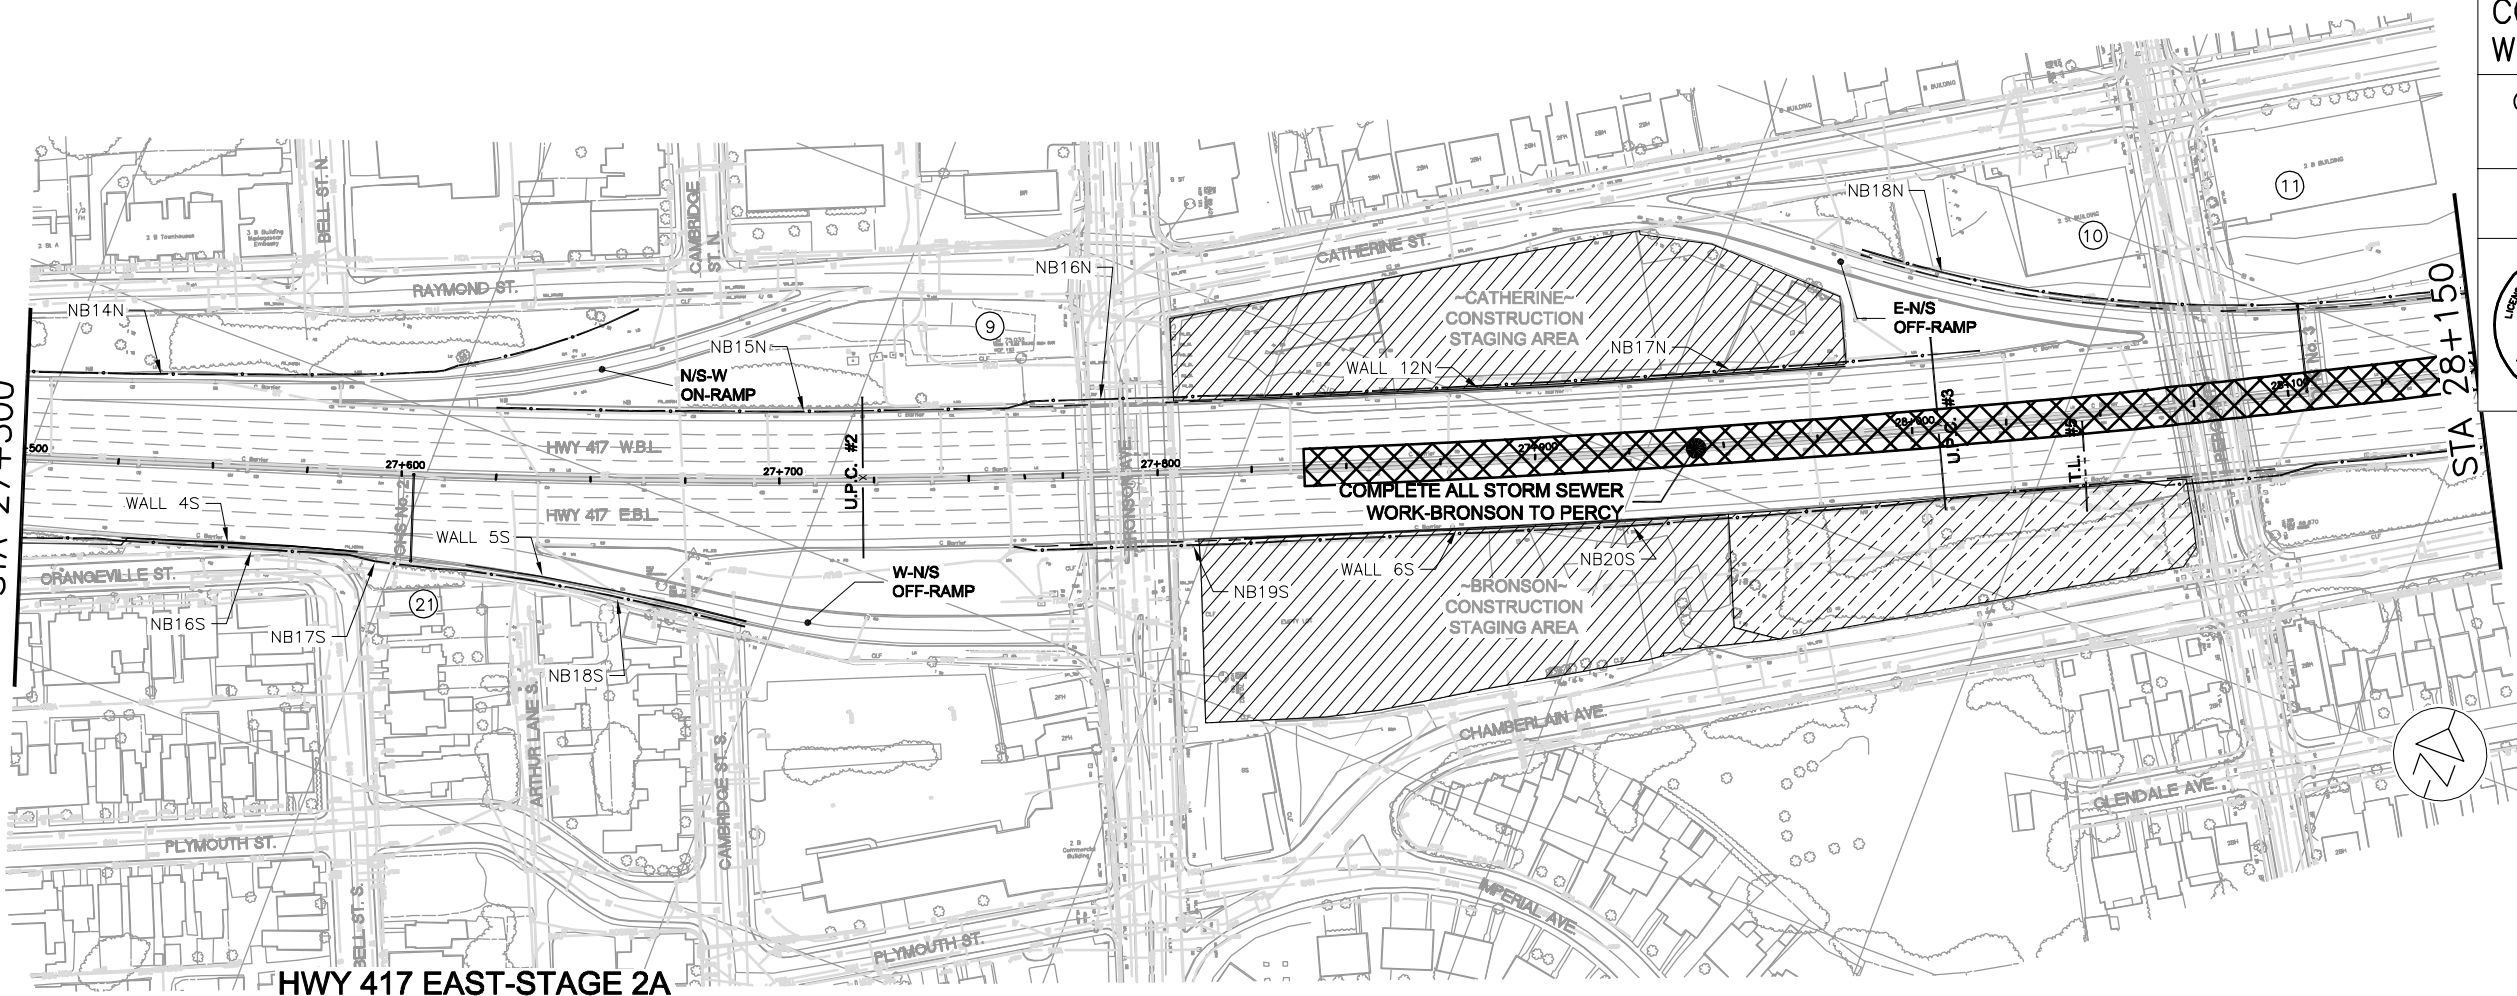
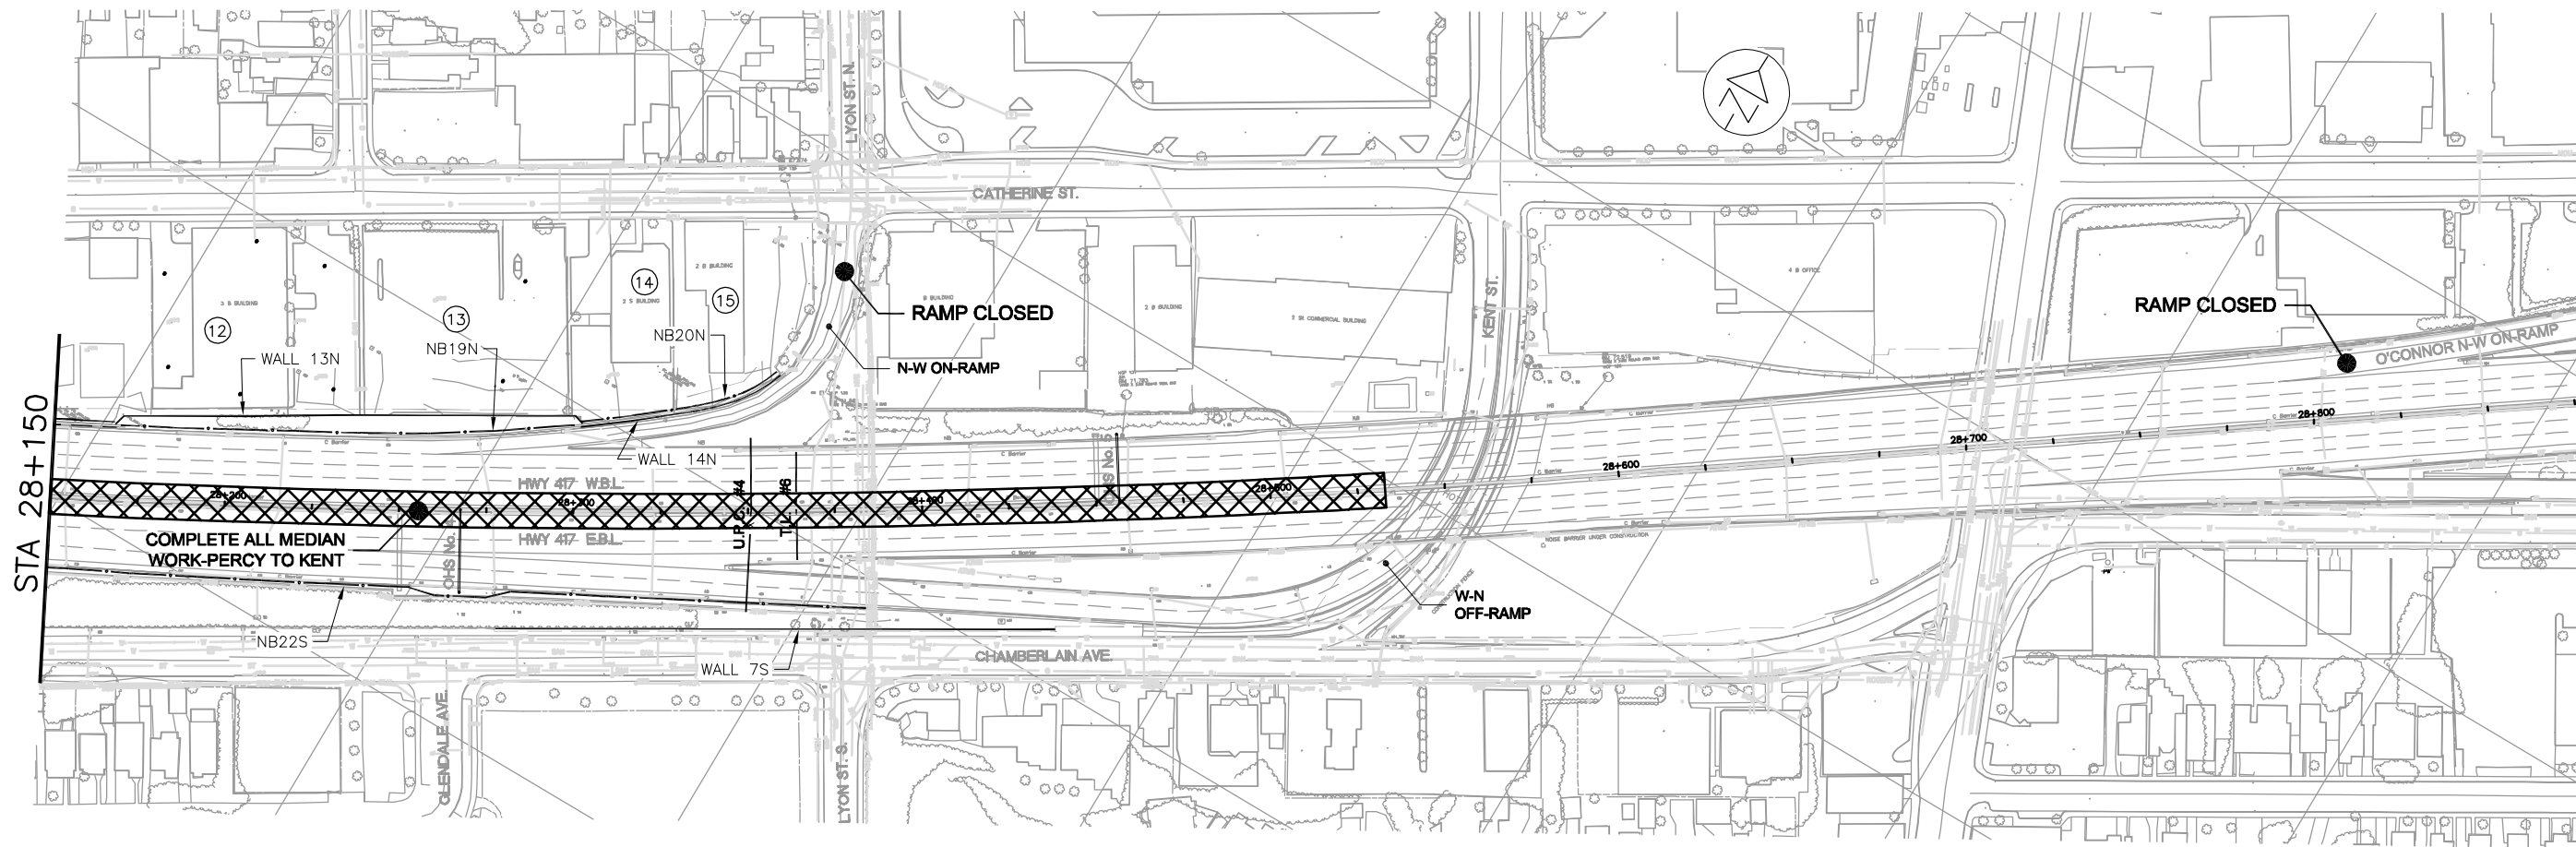


METRIC

PLATE No
CONT No 2020-4075
WP No 4173-15-00

CONSTRUCTION OVERVIEW
YEAR 4

SHEET
56

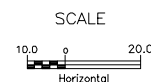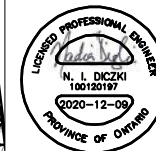

LEGEND:

— s — STORM AND SANITARY SEWER CCTV INVESTIGATION
(INCLUDING LATERALS AS REQUIRED)

METRIC



PLATE No
CONT No 2020-4075
WP No 4173-15-00

CONSTRUCTION OVERVIEW
YEAR 5

SHEET
57



BB-35
PR-0-707
MINISTRY OF TRANSPORTATION, ONTARIO

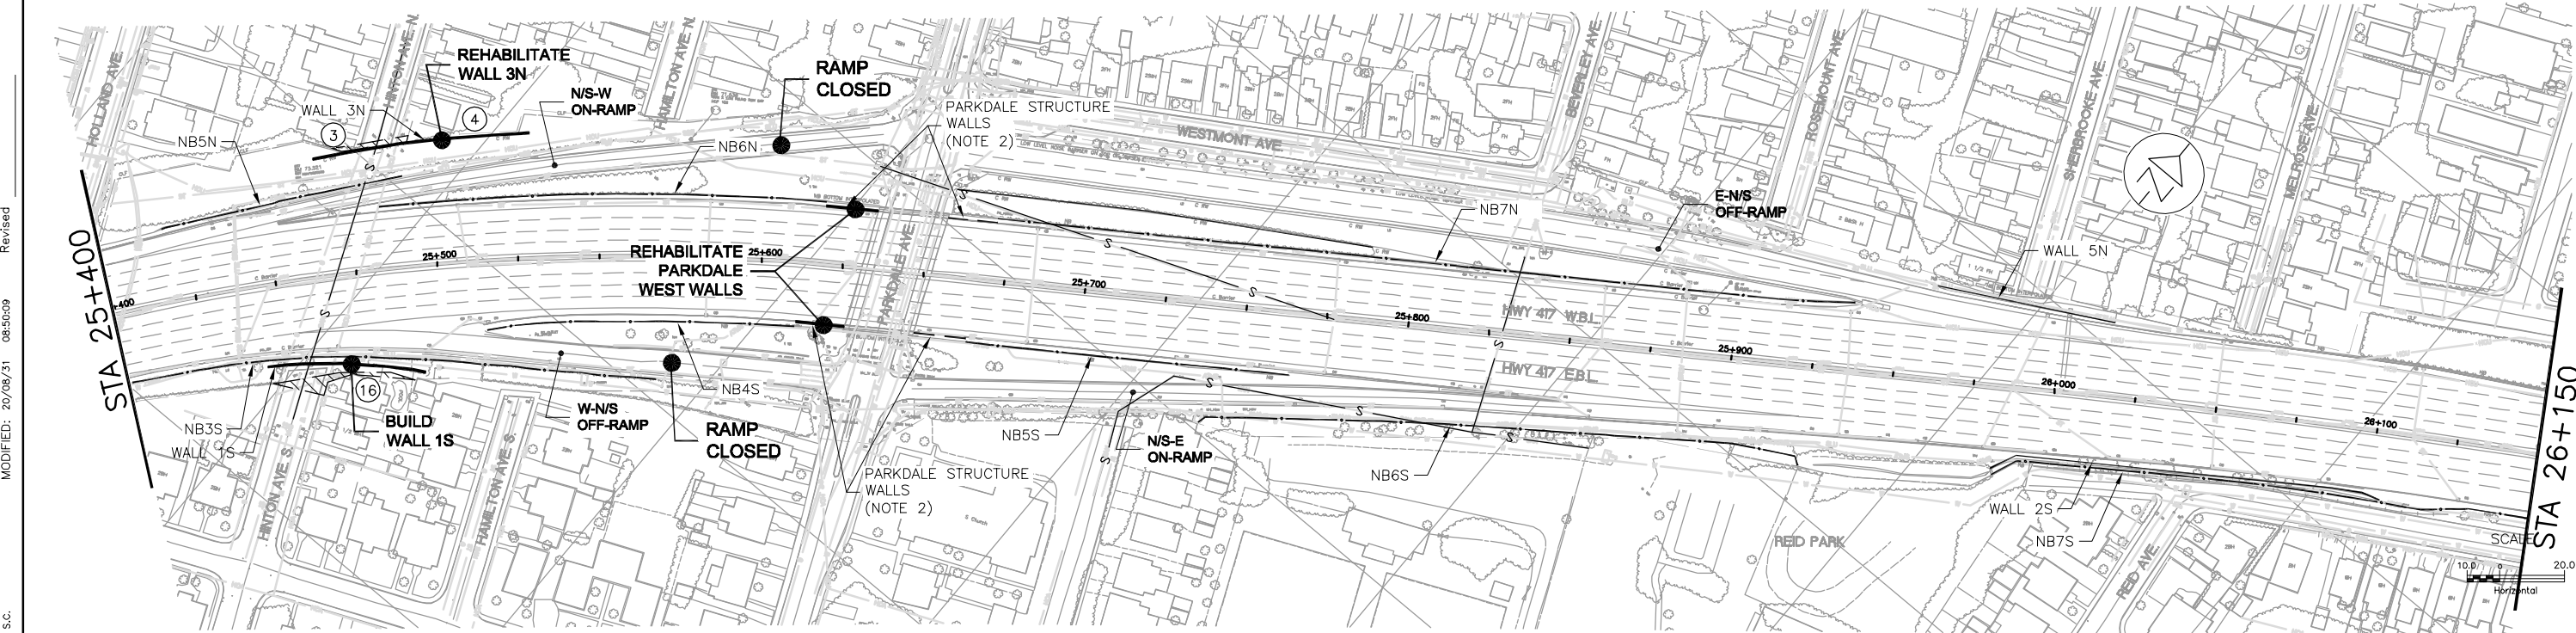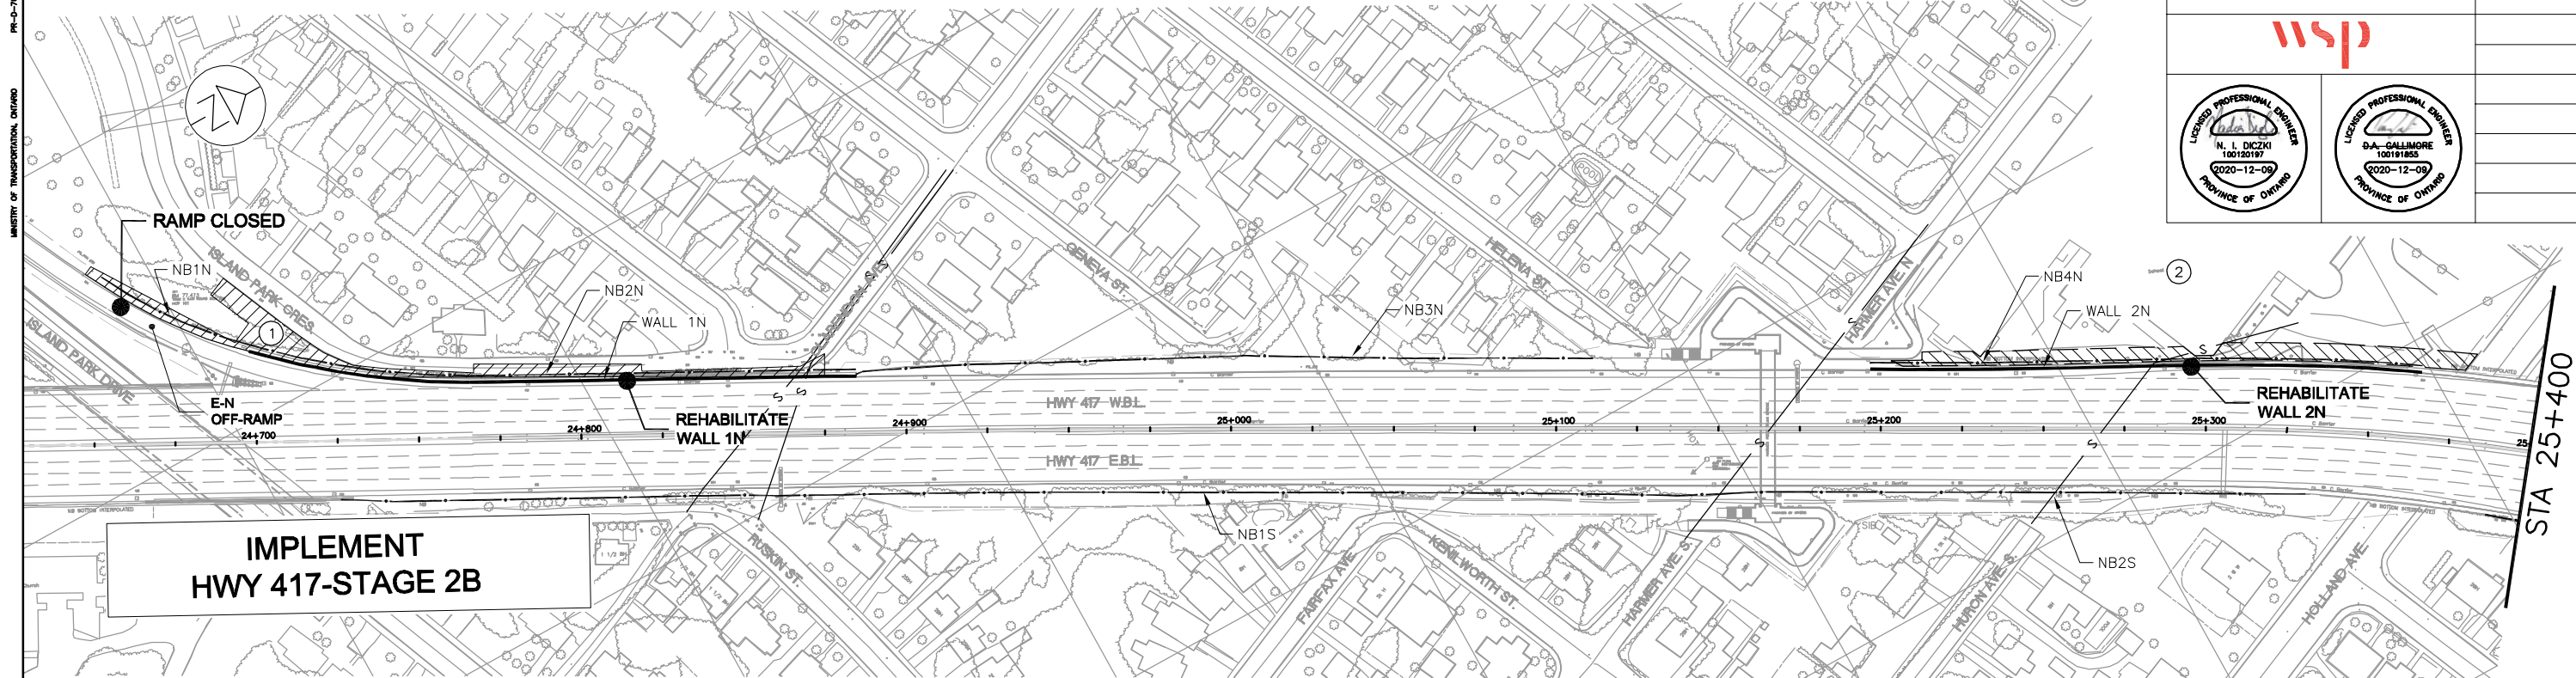

LEGEND:


— s — STORM AND SANITARY SEWER CCTV INVESTIGATION
(INCLUDING LATERALS AS REQUIRED)

METRIC

PLATE No
CONT No 2020-4075
WP No 4173-15-00

CONSTRUCTION OVERVIEW
YEAR 5



SHEET
58

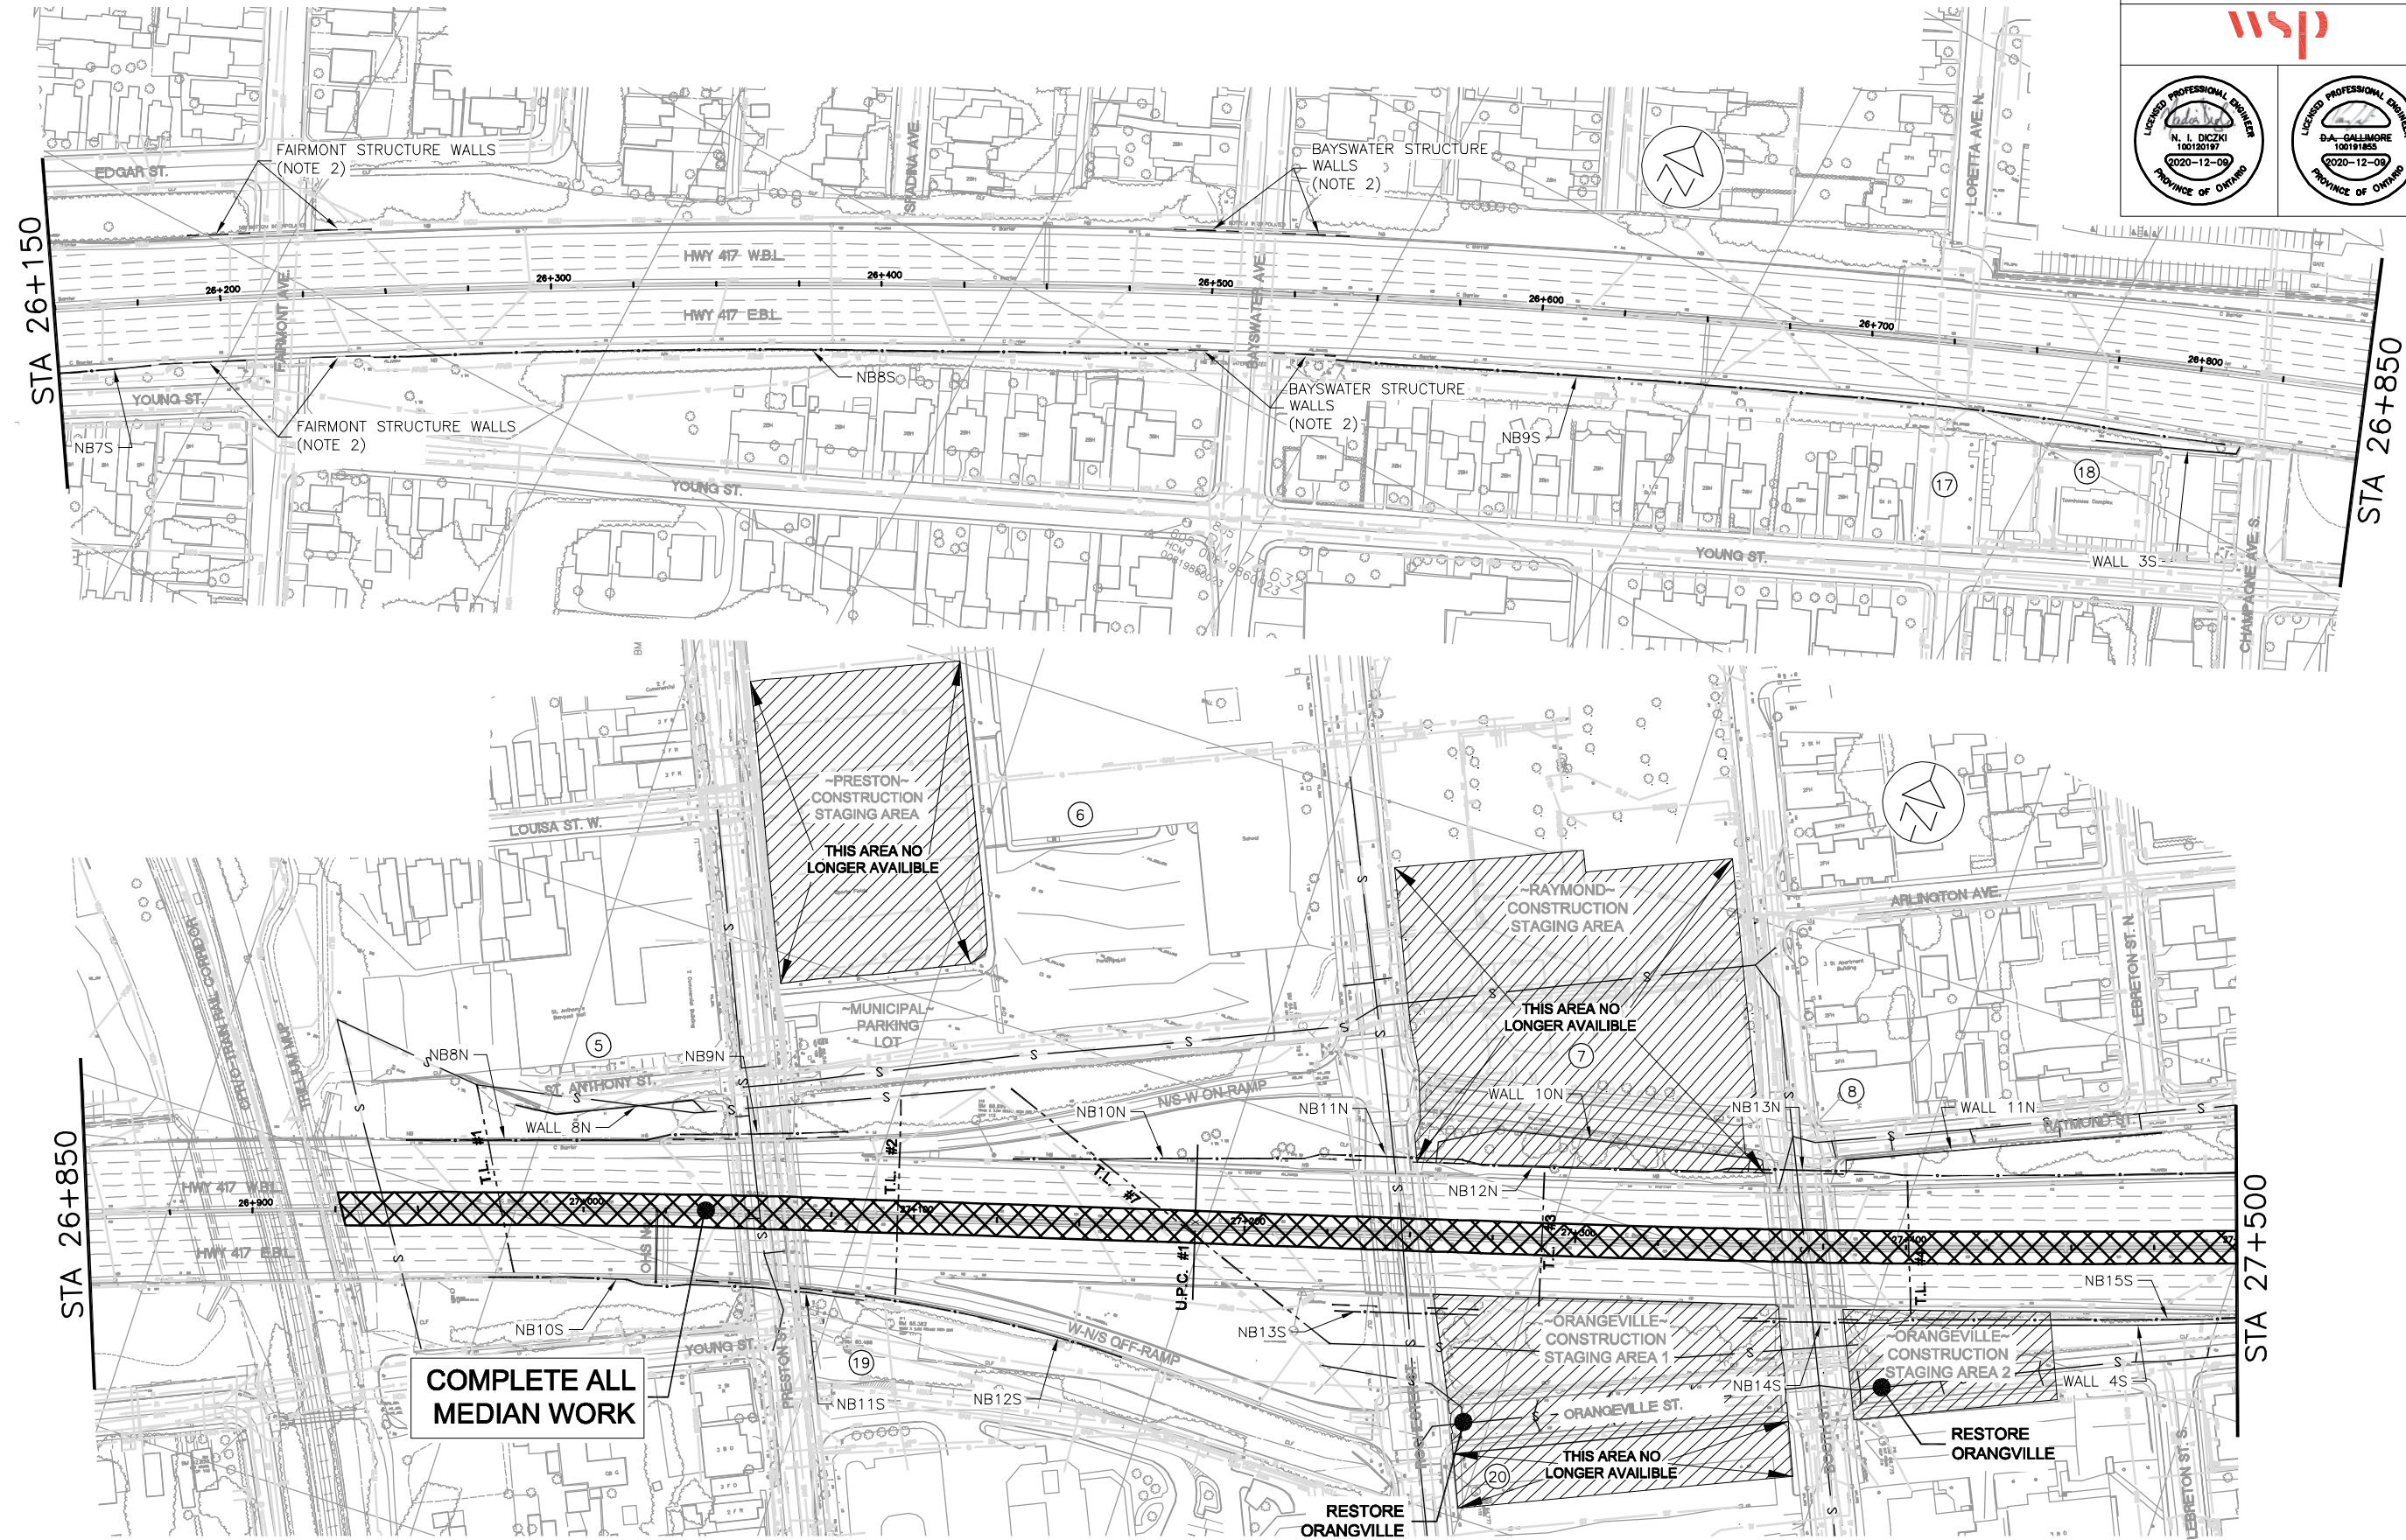

FILE LOCATION: \\GA01100DATA\0\3416024 HWY 417 MD-TOWN BRIDGES\CURRENT\SHEETS\
DRAWING NAME: 059-03416024-CONSTRUCTION OVERVIEW YEAR 5.DWG
DRAWN BY: S.C.
MODIFIED: 20/11/20 13:15:36
Revised

MINISTRY OF TRANSPORTATION, ONTARIO
PR-0-707 BR-05

STA 27+500

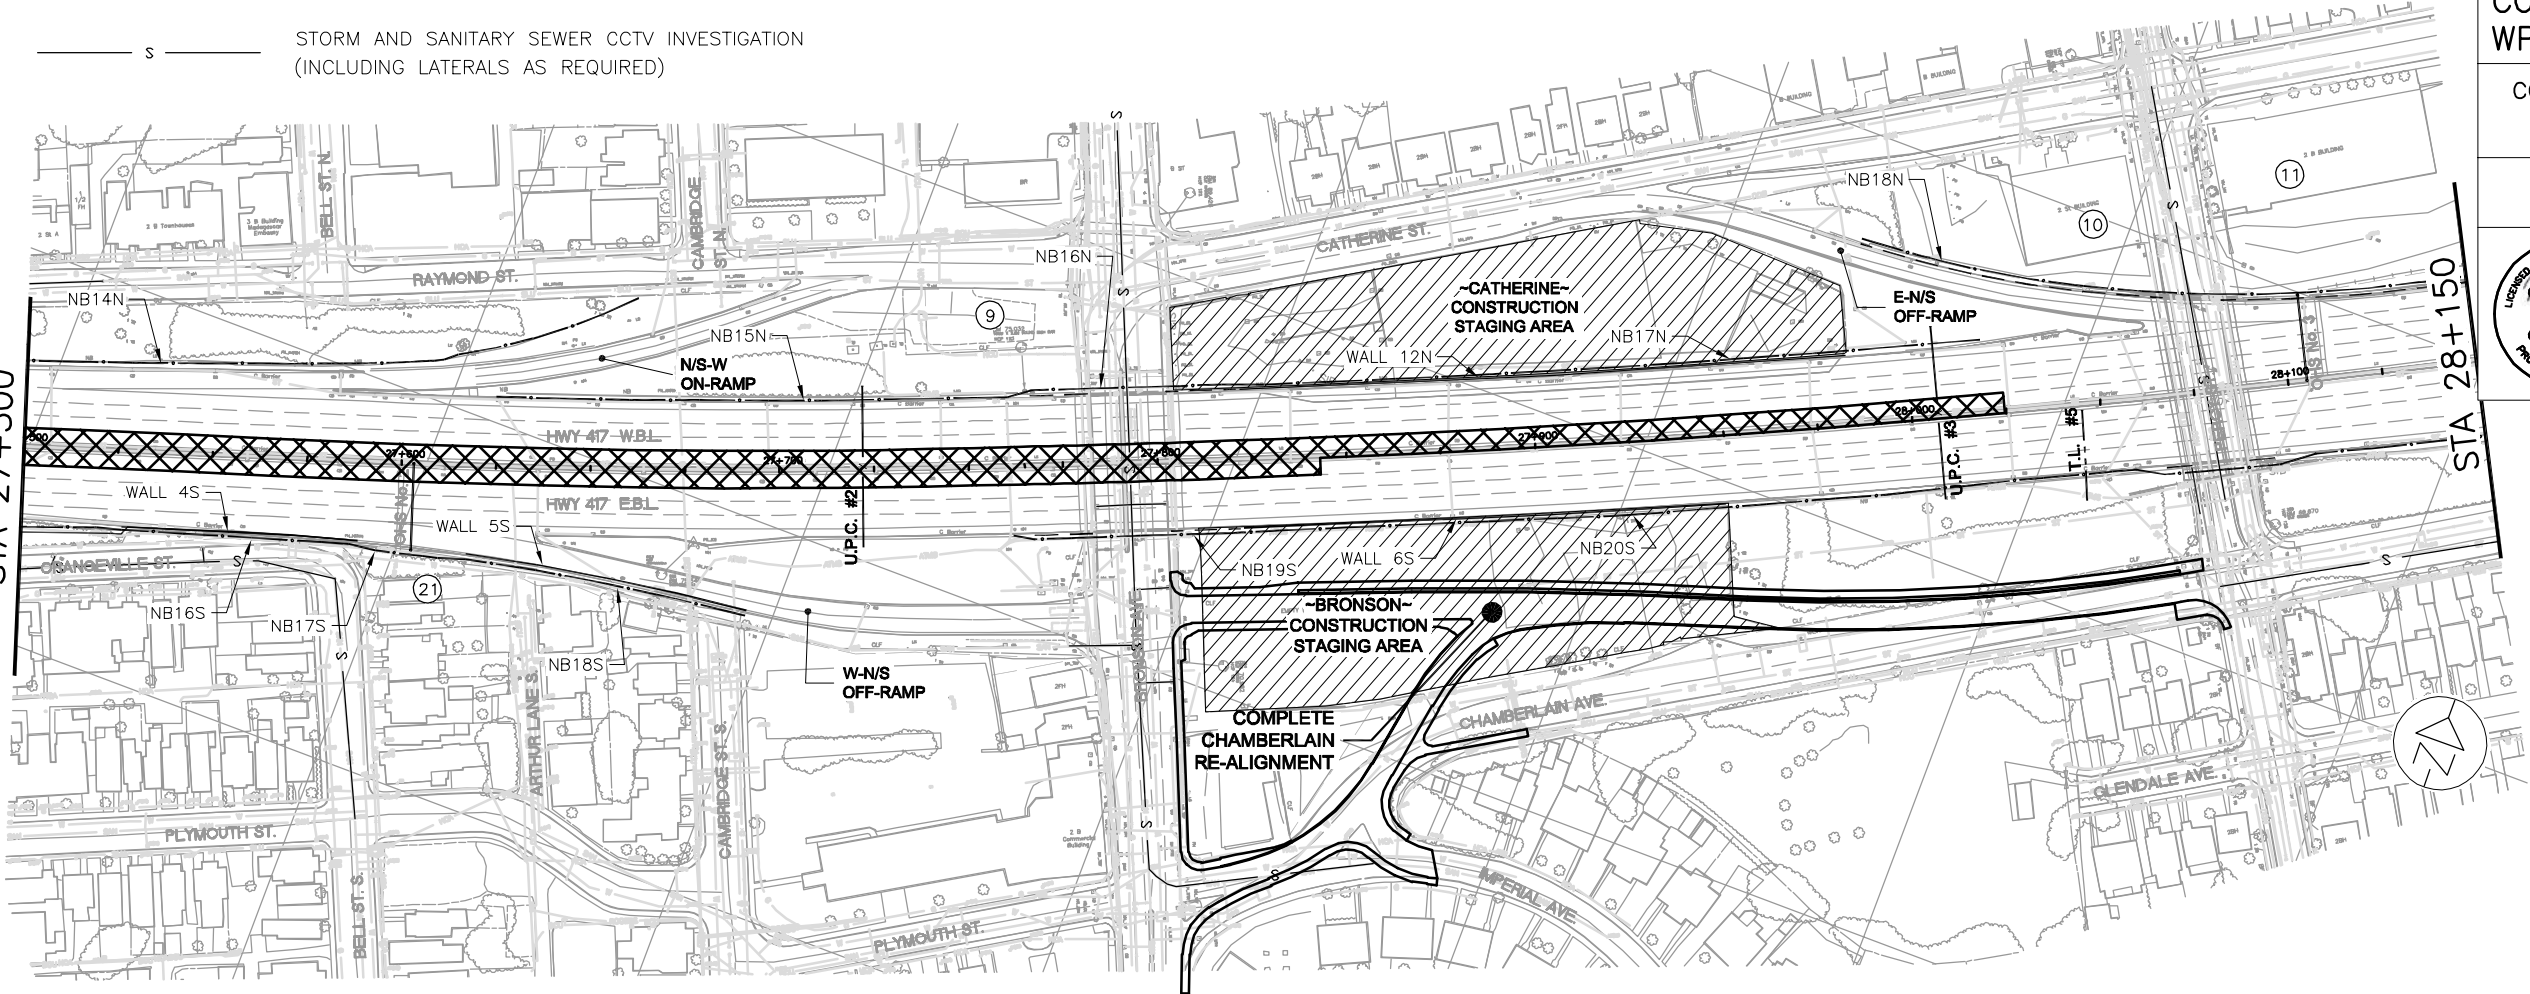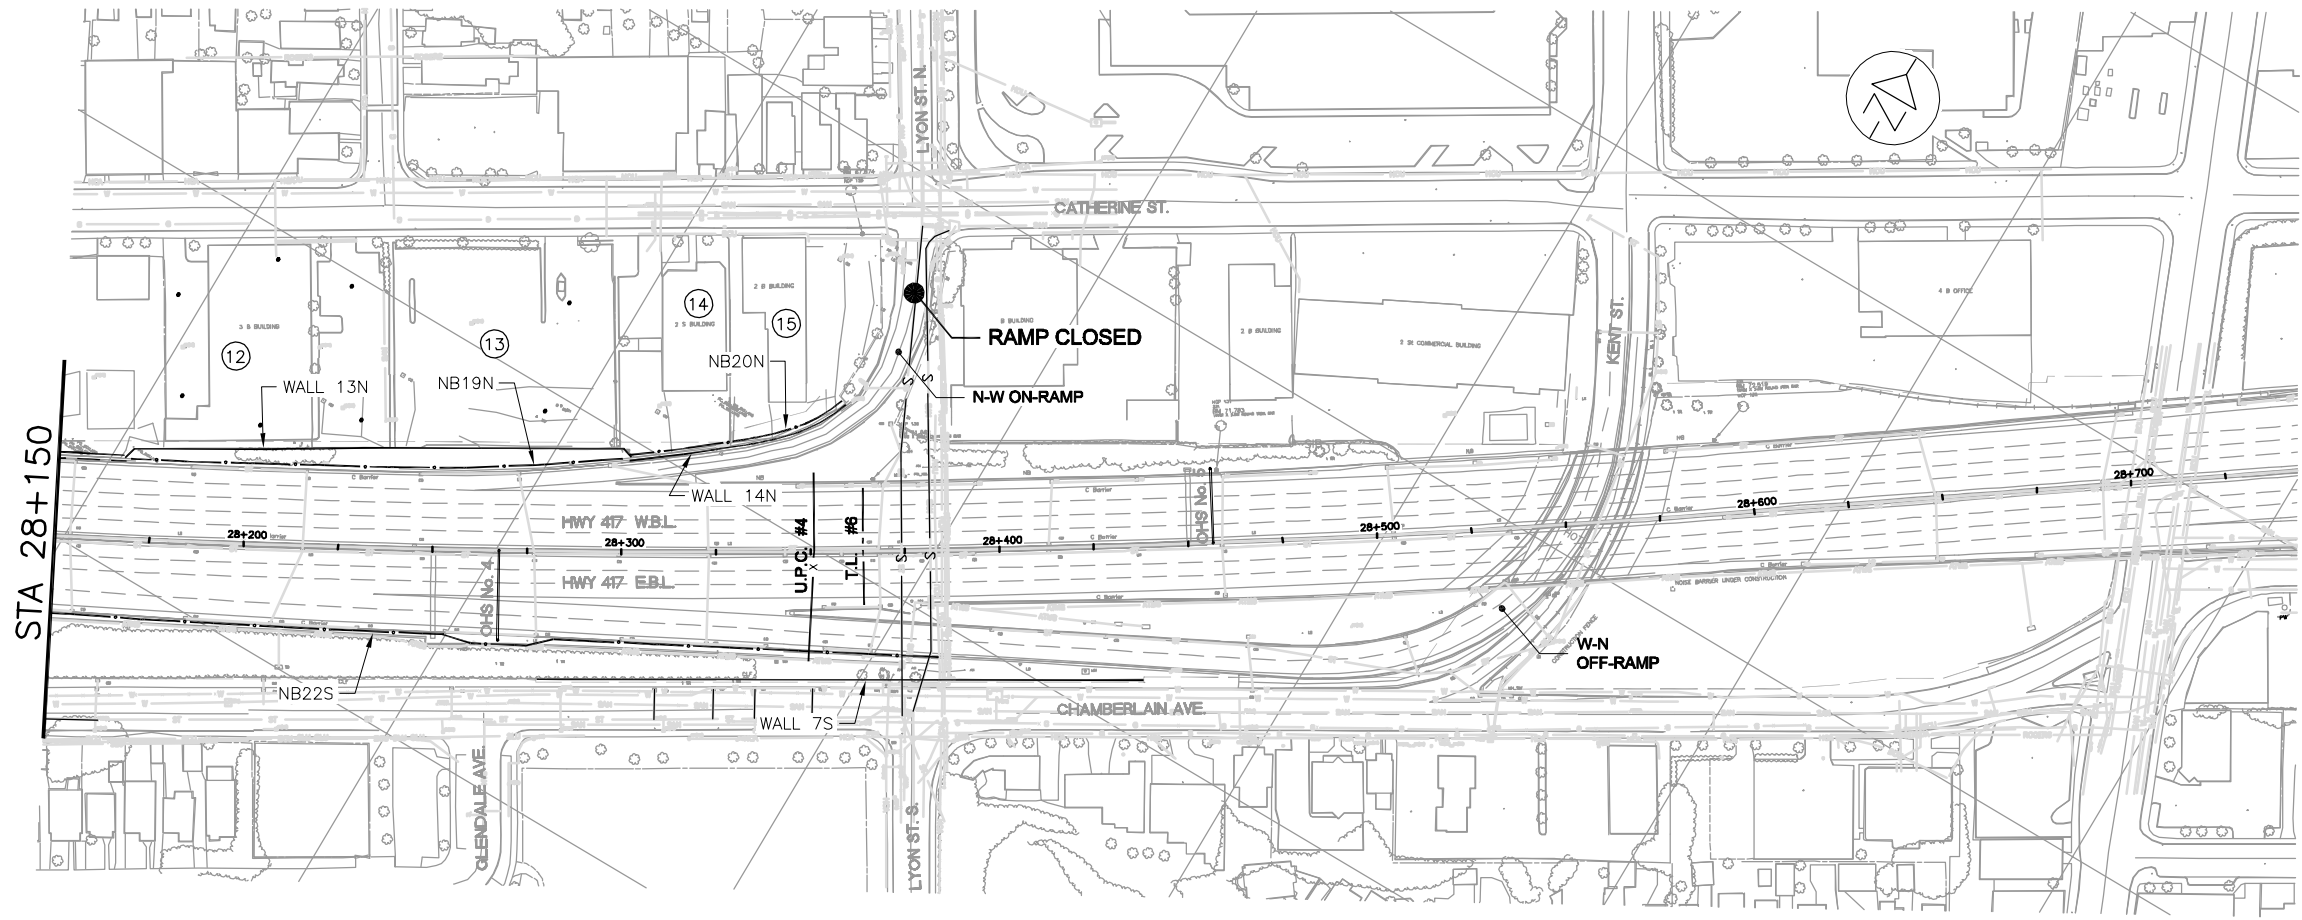


LEGEND:

— s — STORM AND SANITARY SEWER CCTV INVESTIGATION
(INCLUDING LATERALS AS REQUIRED)

METRIC

PLATE No
CONT No 2020-4075
WP No 4173-15-00

CONSTRUCTION OVERVIEW
YEAR 5

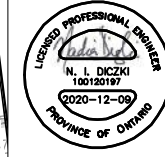

SHEET
59

