






METRIC

PLATE No
CONT No 2020-4075
WP No 4173-15-00

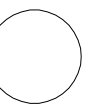

CONSTRUCTION OVERVIEW
YEAR 2

SHEET
50

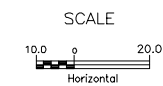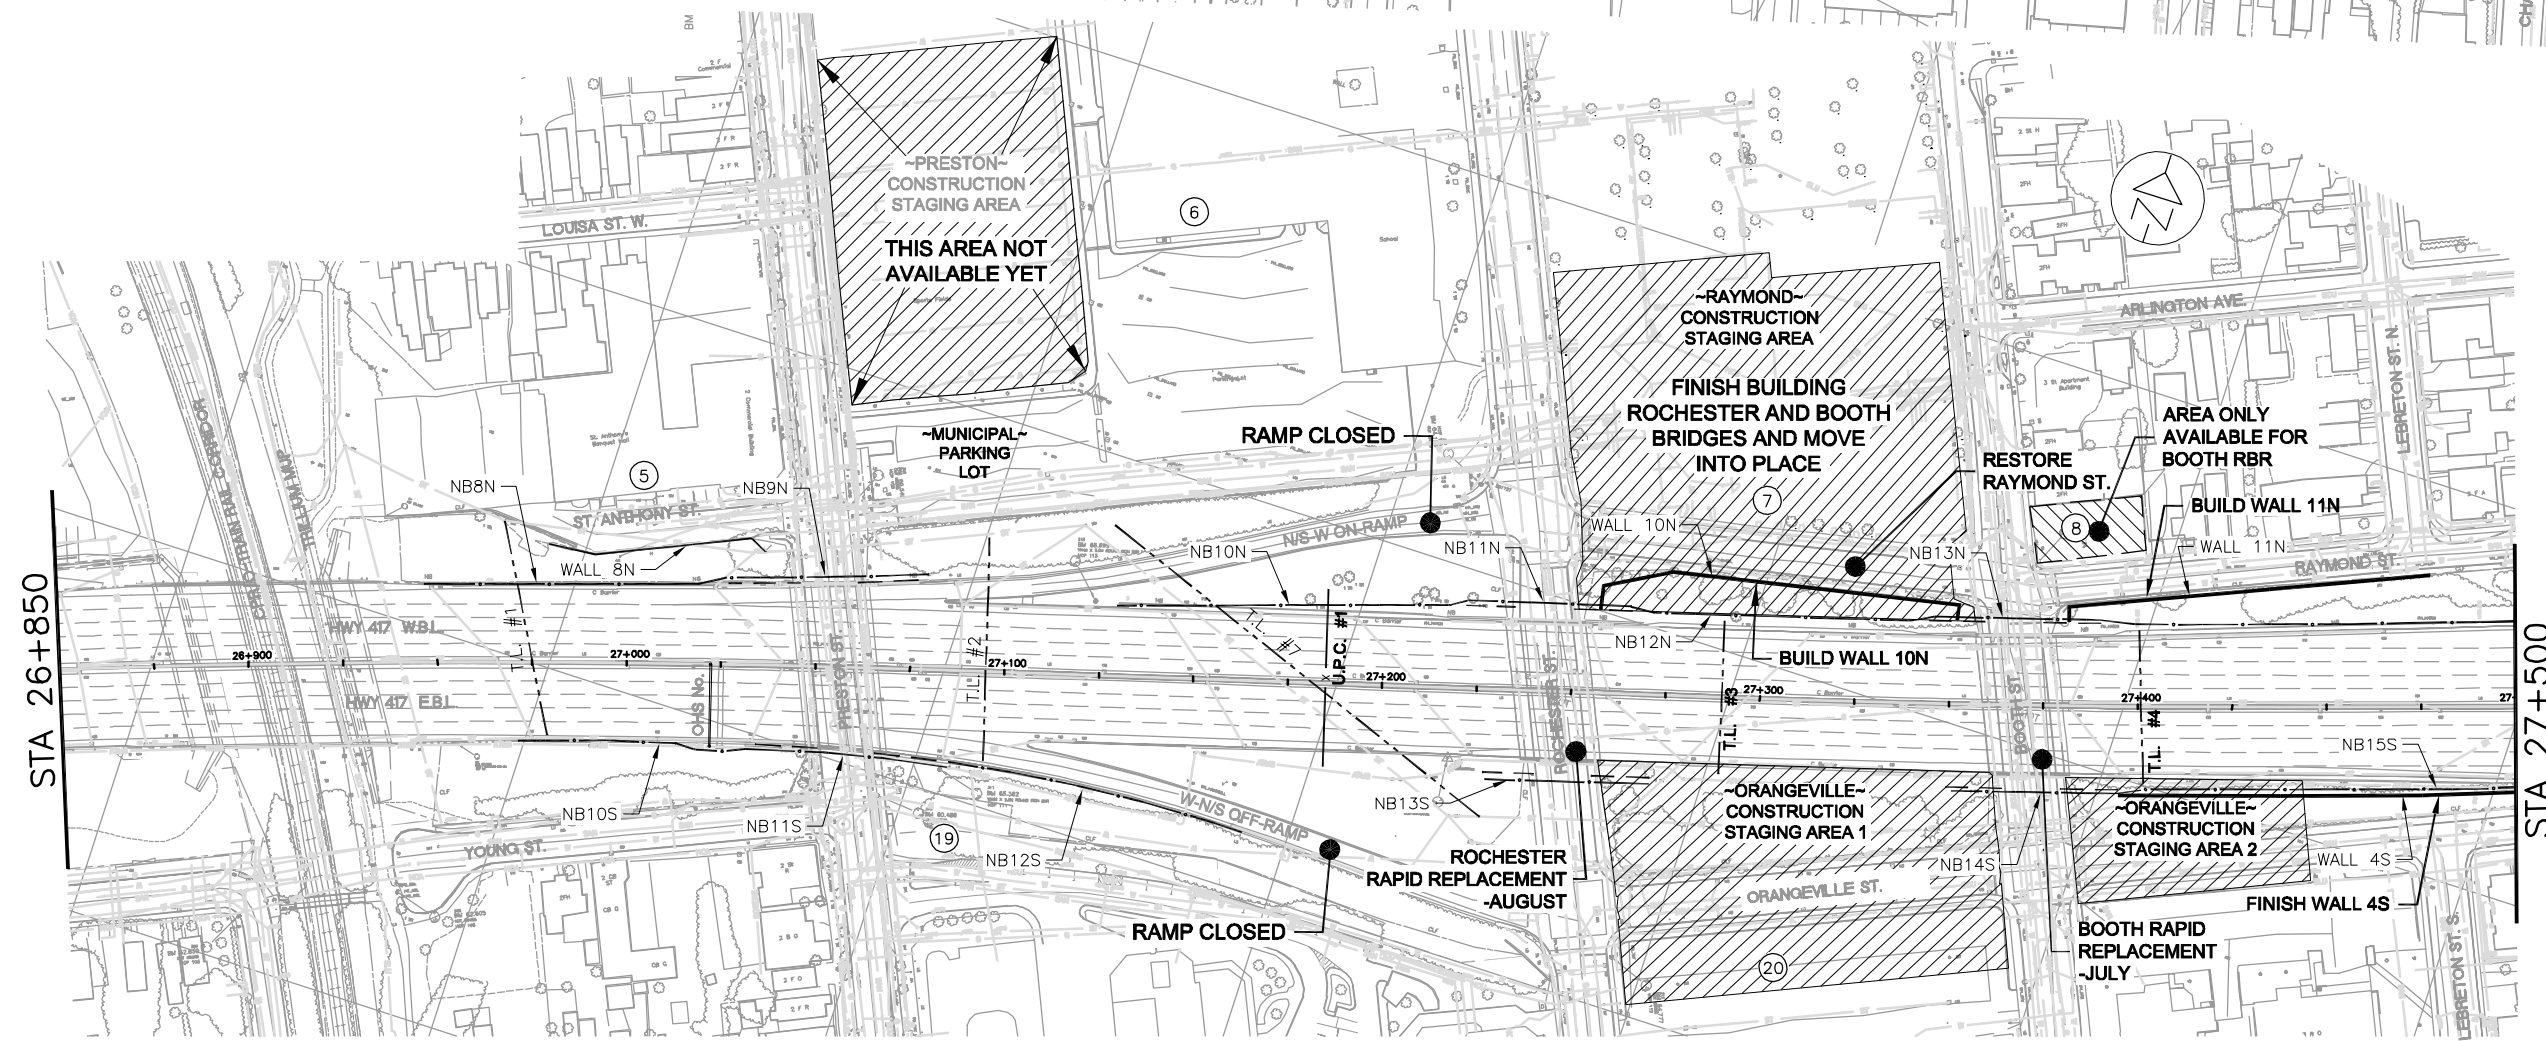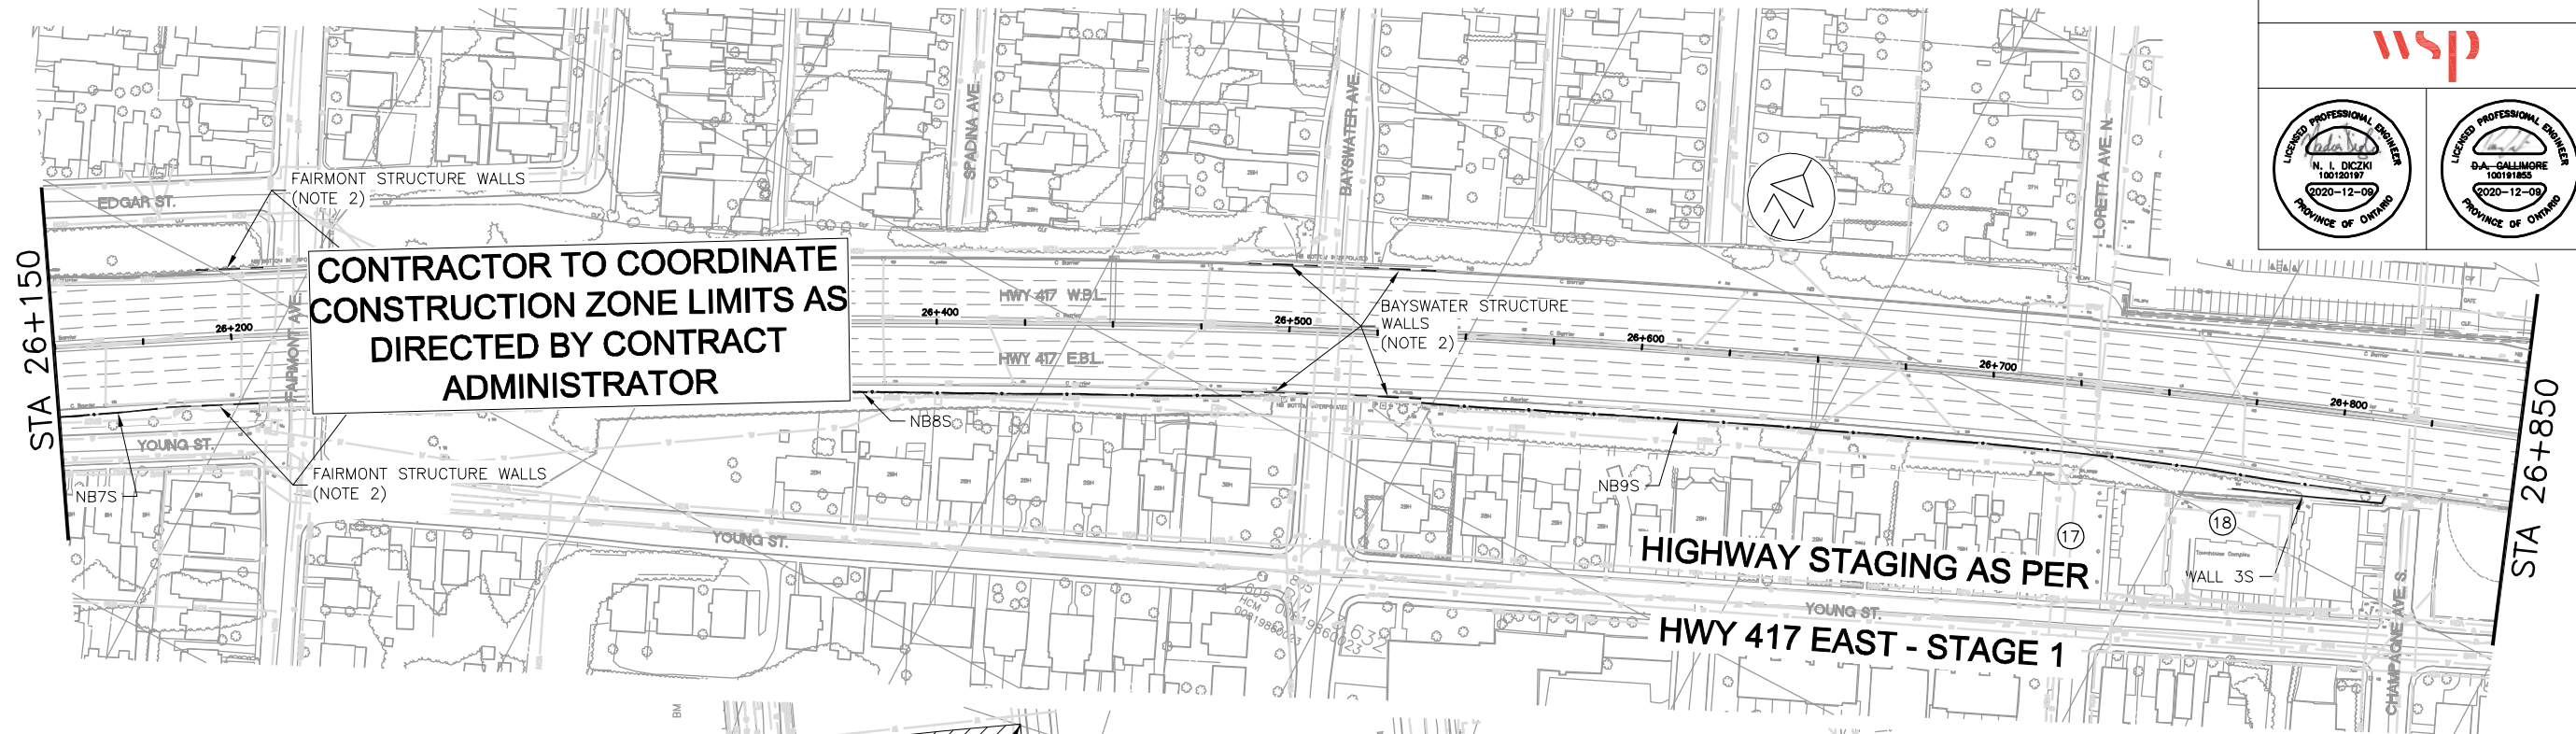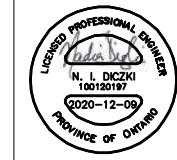


FILE LOCATION: \\CA071000\DATA\0\3416024 HWY 417 MID-TOWN BRIDGES\CURRENT\ SHEETS\
 DRAWING NAME: 050-034-16024-CONSTRUCTION OVERVIEW YEAR 2.DWG
 DRAWN BY: S.C.
 MODIFIED: 20/11/20 13:35:45
 Revised

MINISTRY OF TRANSPORTATION, ONTARIO
 PM-0-707
 08-05



METRIC

PLATE No
CONT No 2020-4075
WP No 4173-15-00

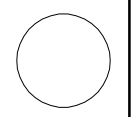

CONSTRUCTION OVERVIEW
YEAR 2



SHEET
51

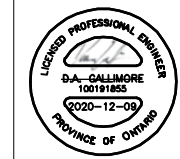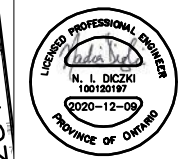

MINISTRY OF TRANSPORTATION, ONTARIO
HWY 417-707
BB-05

STA 27+500

STA 28+150

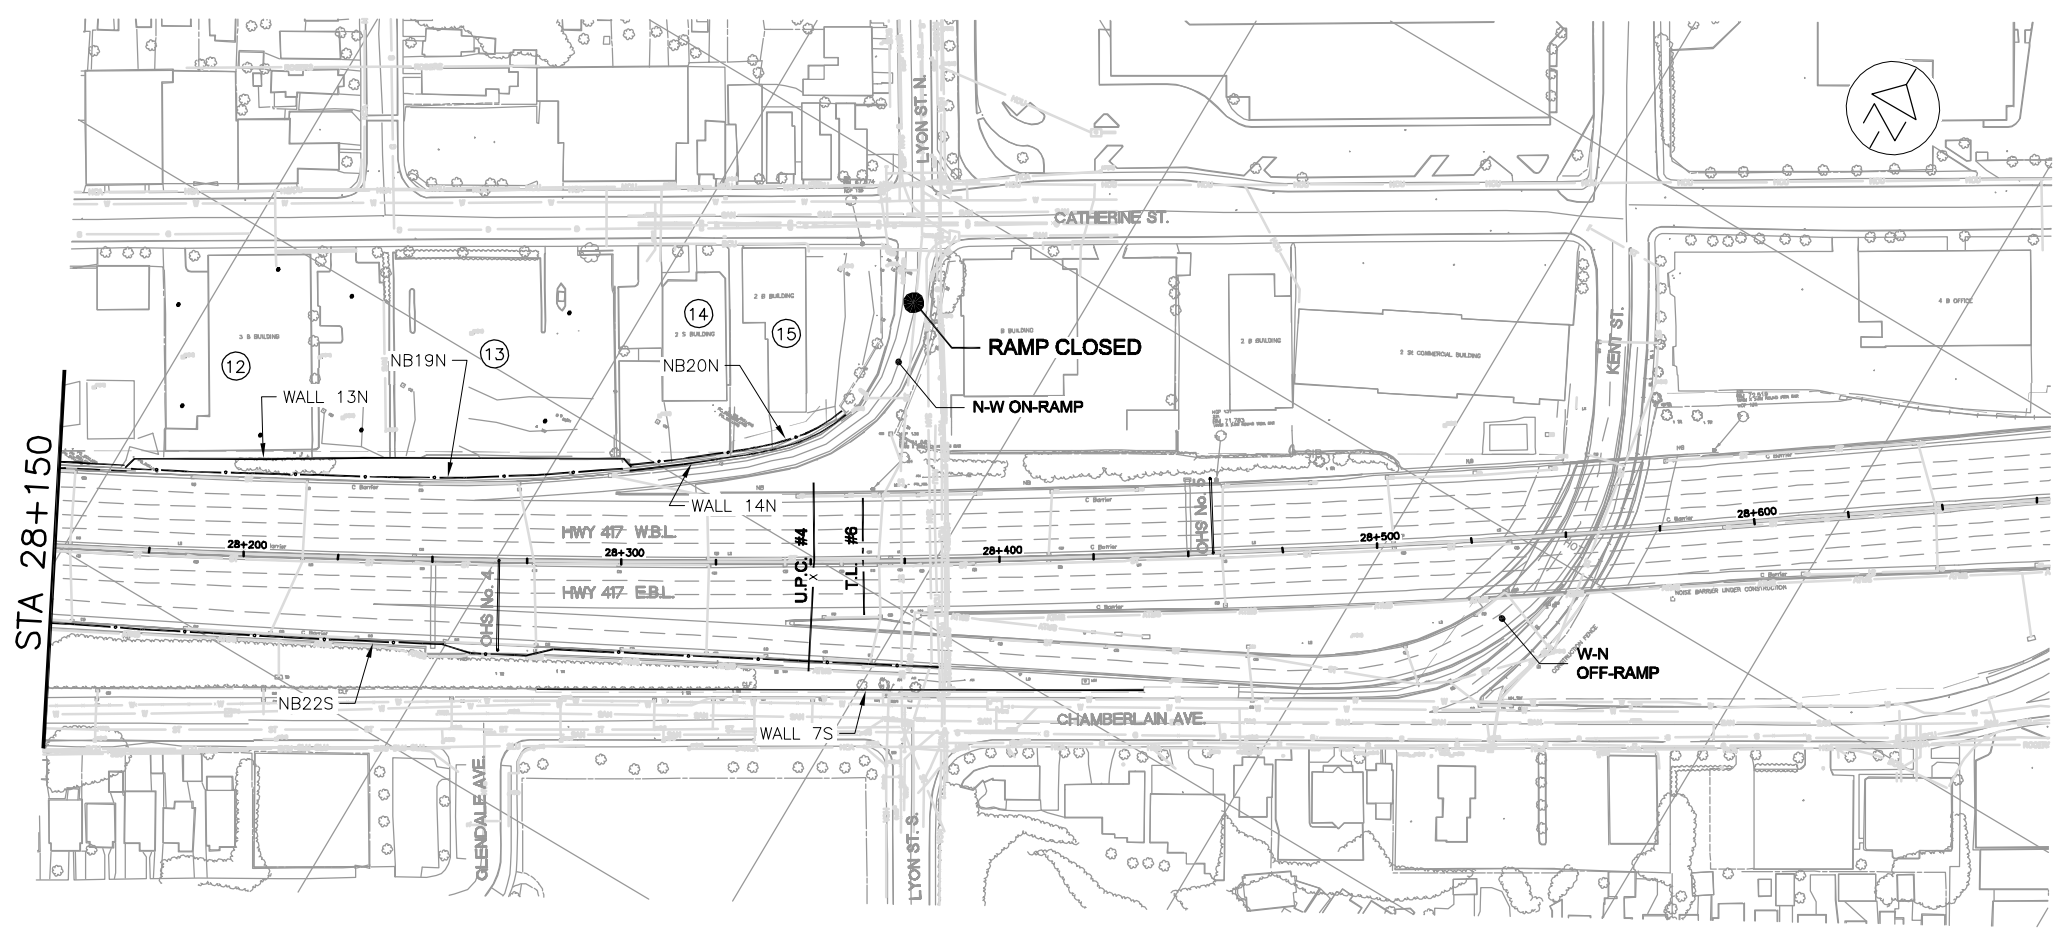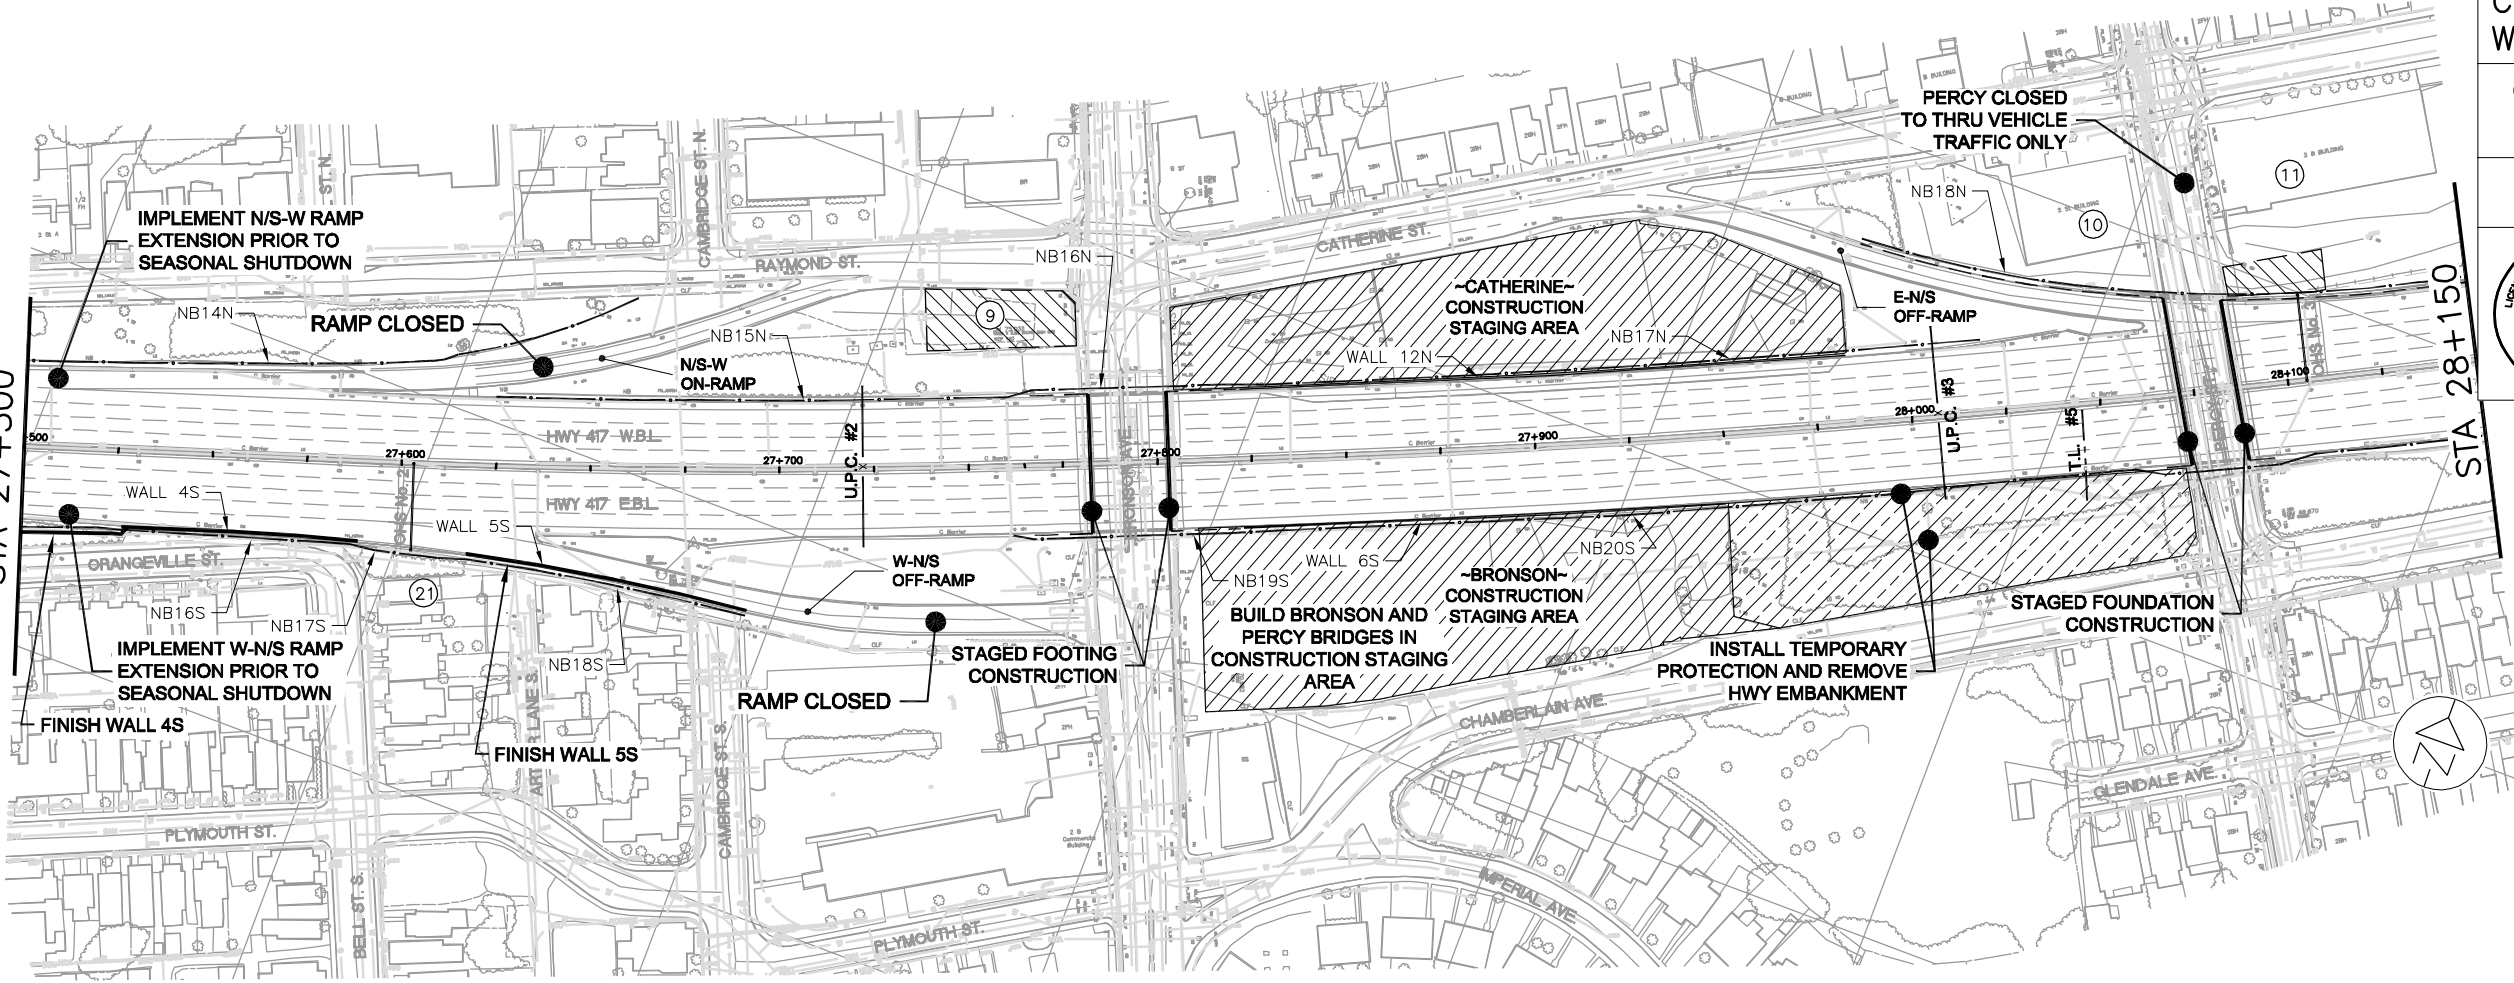

FILE LOCATION: \\CA011000\DATA\0\3416024 HWY 417 MID-TOWN BRIDGES\CURRENT\SHEETS\
DRAWING NAME: 051-034-16024-CONSTRUCTION OVERVIEW YEAR 2.DWG
DRAWN BY: S.C.
MODIFIED: 20/11/20 13:33:57
Revised

