


METRIC

PLATE No  
CONT No 2020-4075  
WP No 4173-15-00


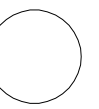


CONSTRUCTION OVERVIEW  
YEAR 4


SHEET  
54



MINISTRY OF TRANSPORTATION, ONTARIO  
PR-0-707 BR-05

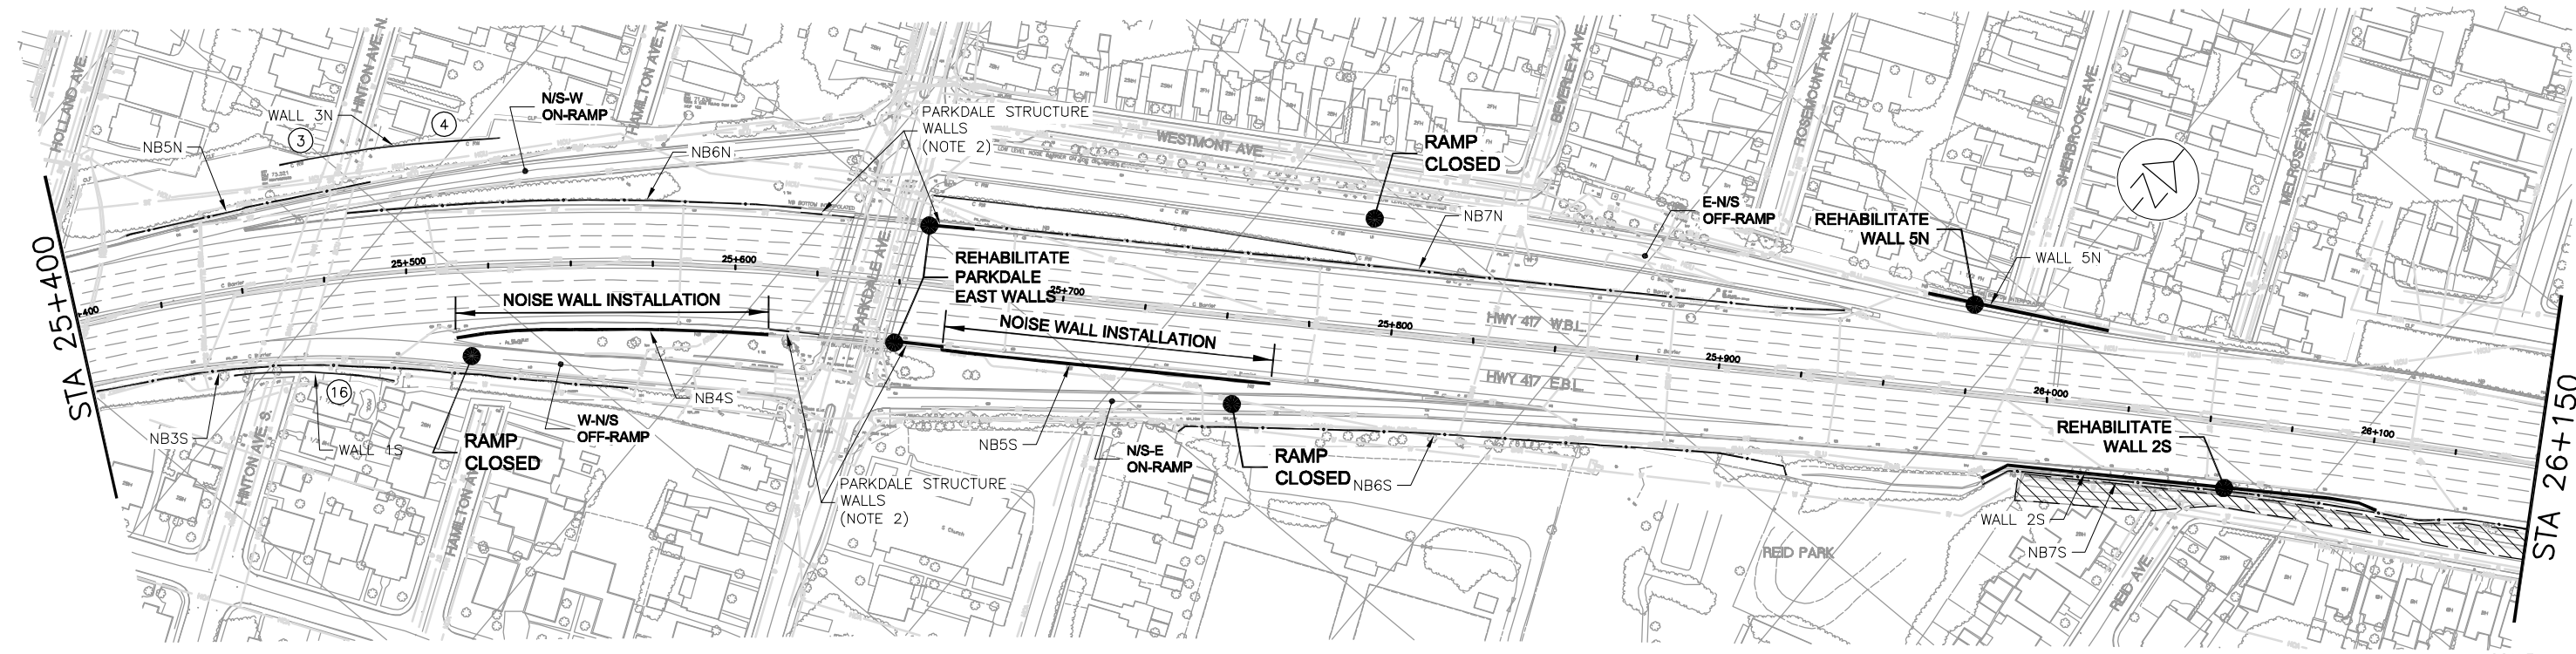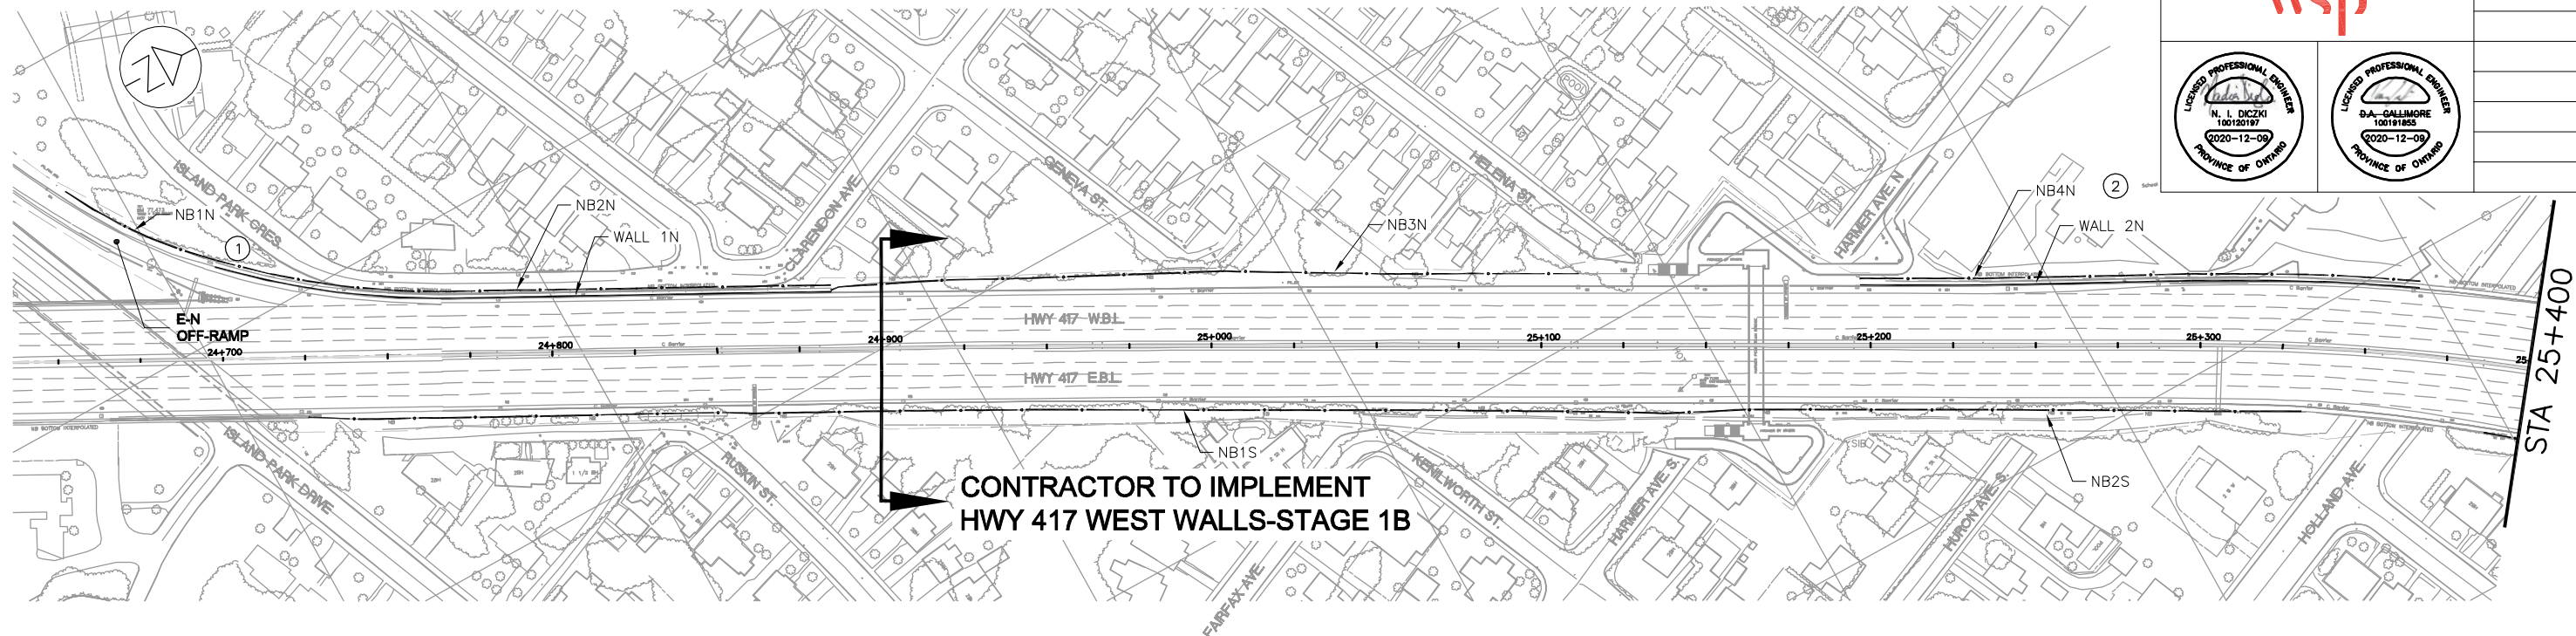


FILE LOCATION: \\CA0TT100DATA\0\3416024 HWY 417 MID-TOWN BRIDGES\CURRENT\SHEETS\  
DRAWING NAME: 054-034-16024-CONSTRUCTION OVERVIEW YEAR 4.DWG  
DRAWN BY: S.C.  
MODIFIED: 20/11/20 13:23:41  
Revised

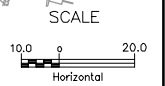







METRIC

PLATE No  
CONT No 2020-4075  
WP No 4173-15-00

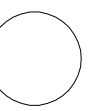

CONSTRUCTION OVERVIEW  
YEAR 4

SHEET  
55

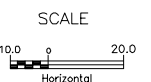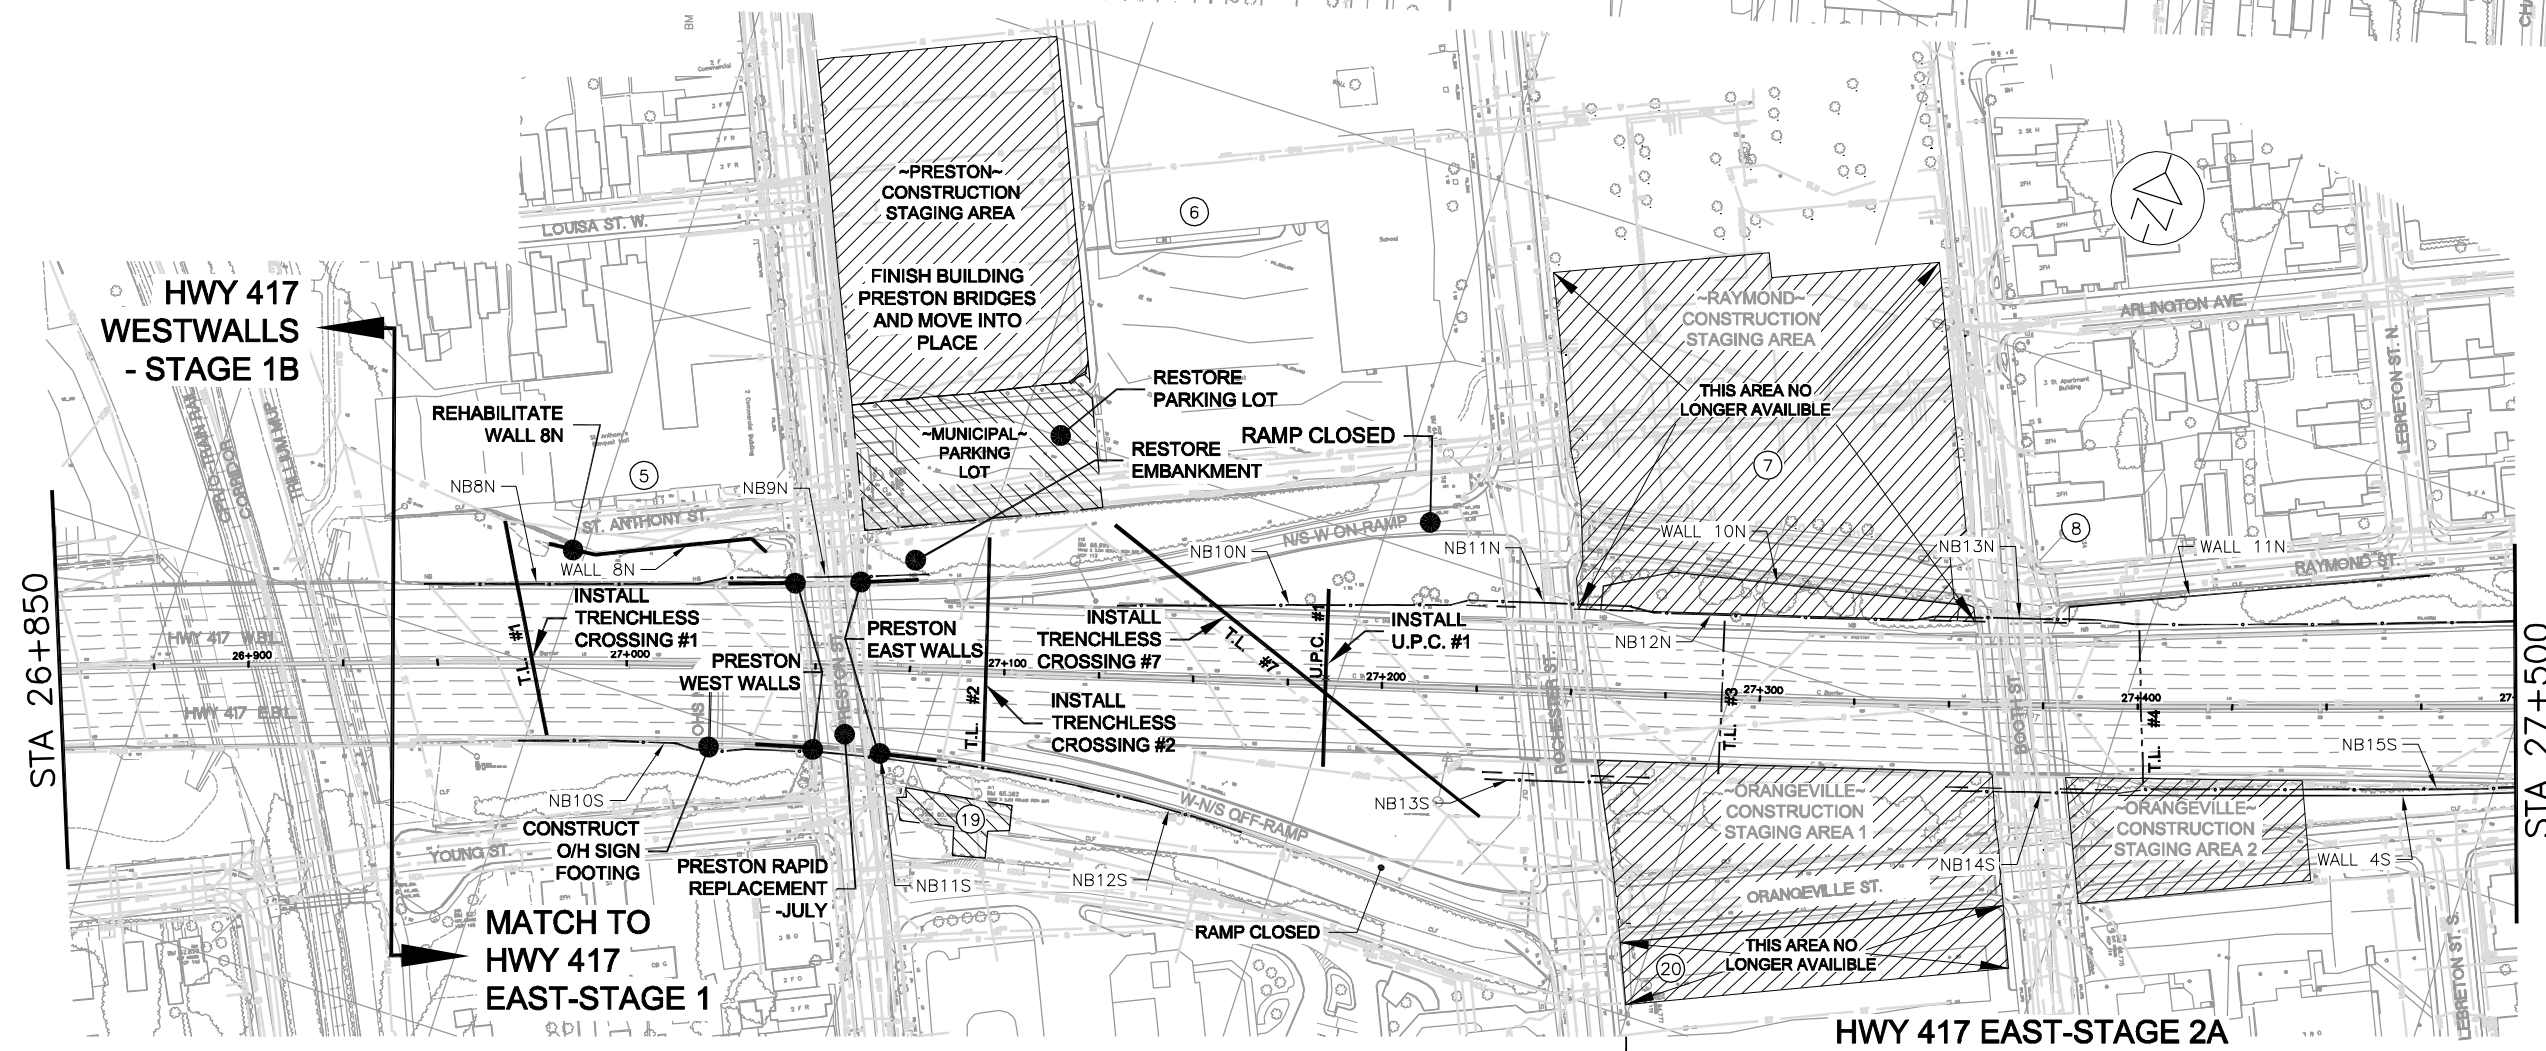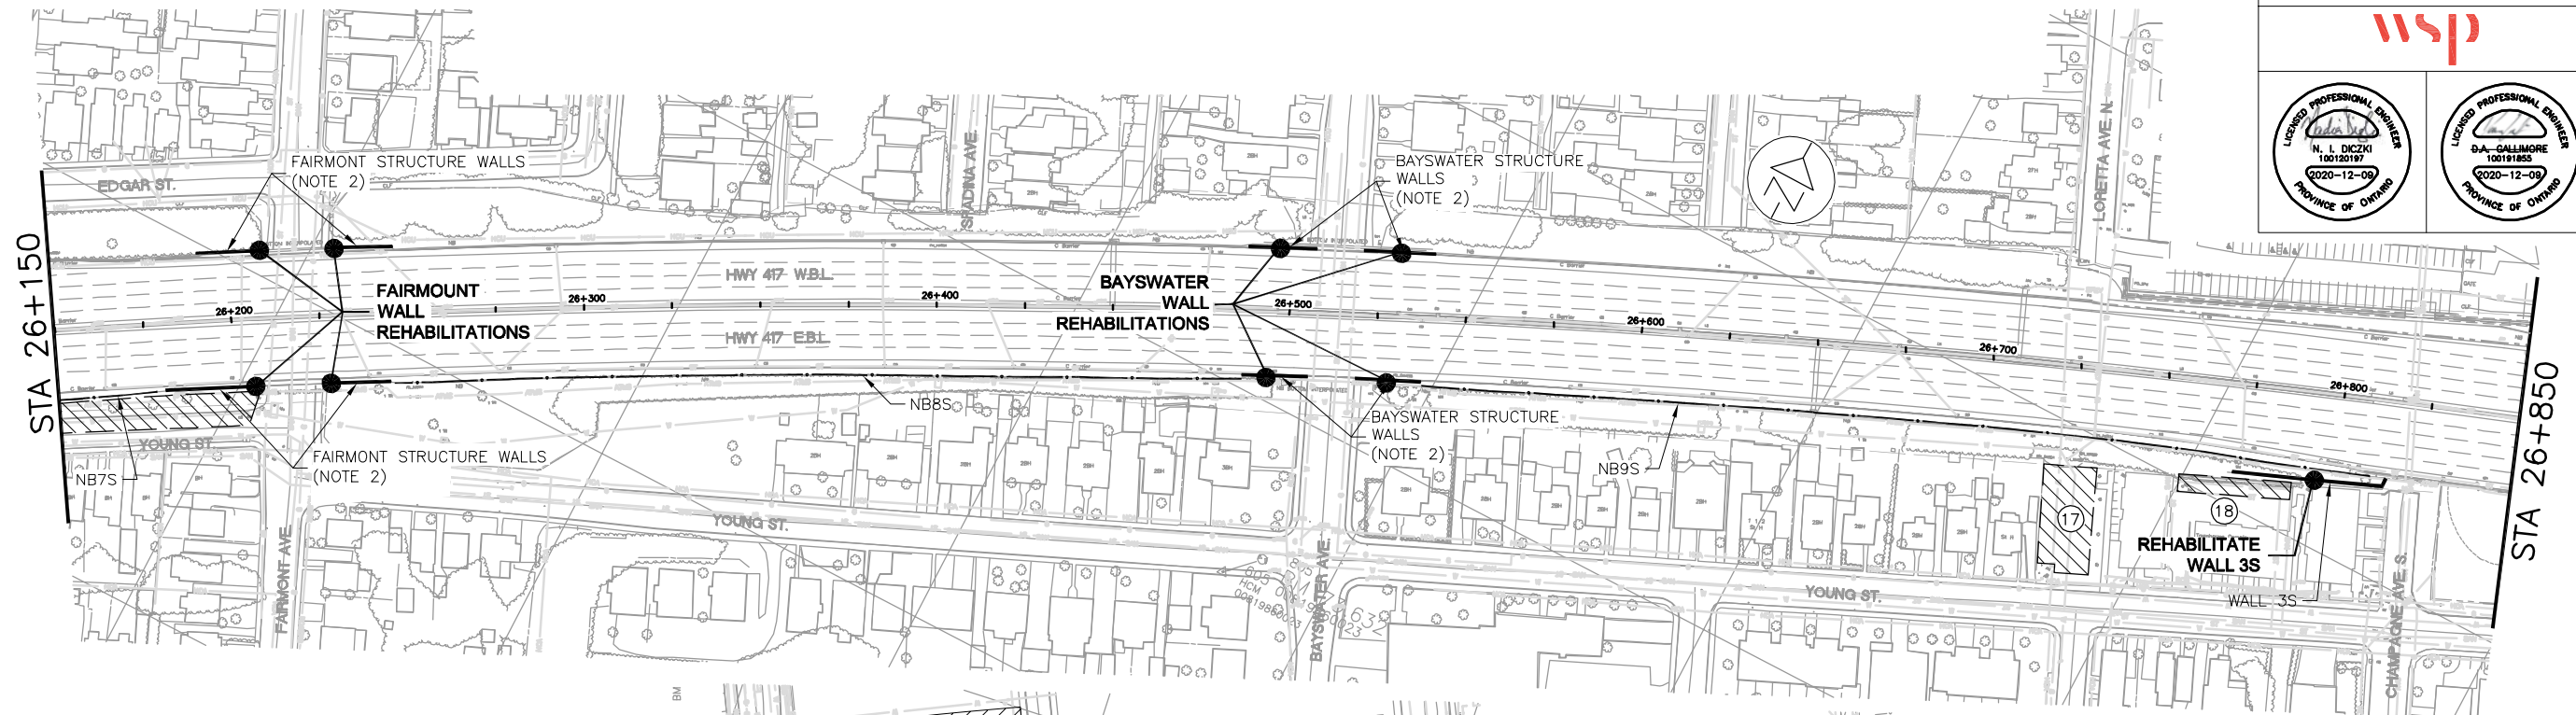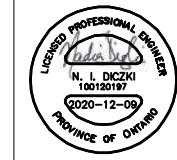


FILE LOCATION: \\CA011000\DATA\0\3416024 HWY 417 MD-TOWN BRIDGES\CURRENT\SHEETS\  
DRAWING NAME: 055-034-16024-CONSTRUCTION OVERVIEW YEAR 4.DWG  
DRAWN BY: S.C.  
MODIFIED: 20/11/20 13:22:08  
Revised

MINISTRY OF TRANSPORTATION, ONTARIO  
M-0-707  
M-0-05




METRIC

PLATE No  
CONT No 2020-4075  
WP No 4173-15-00

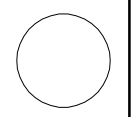

CONSTRUCTION OVERVIEW  
YEAR 4


SHEET  
56

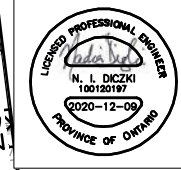


MINISTRY OF TRANSPORTATION, ONTARIO  
M-0-707 88-05

STA 27+500


STA 28+150

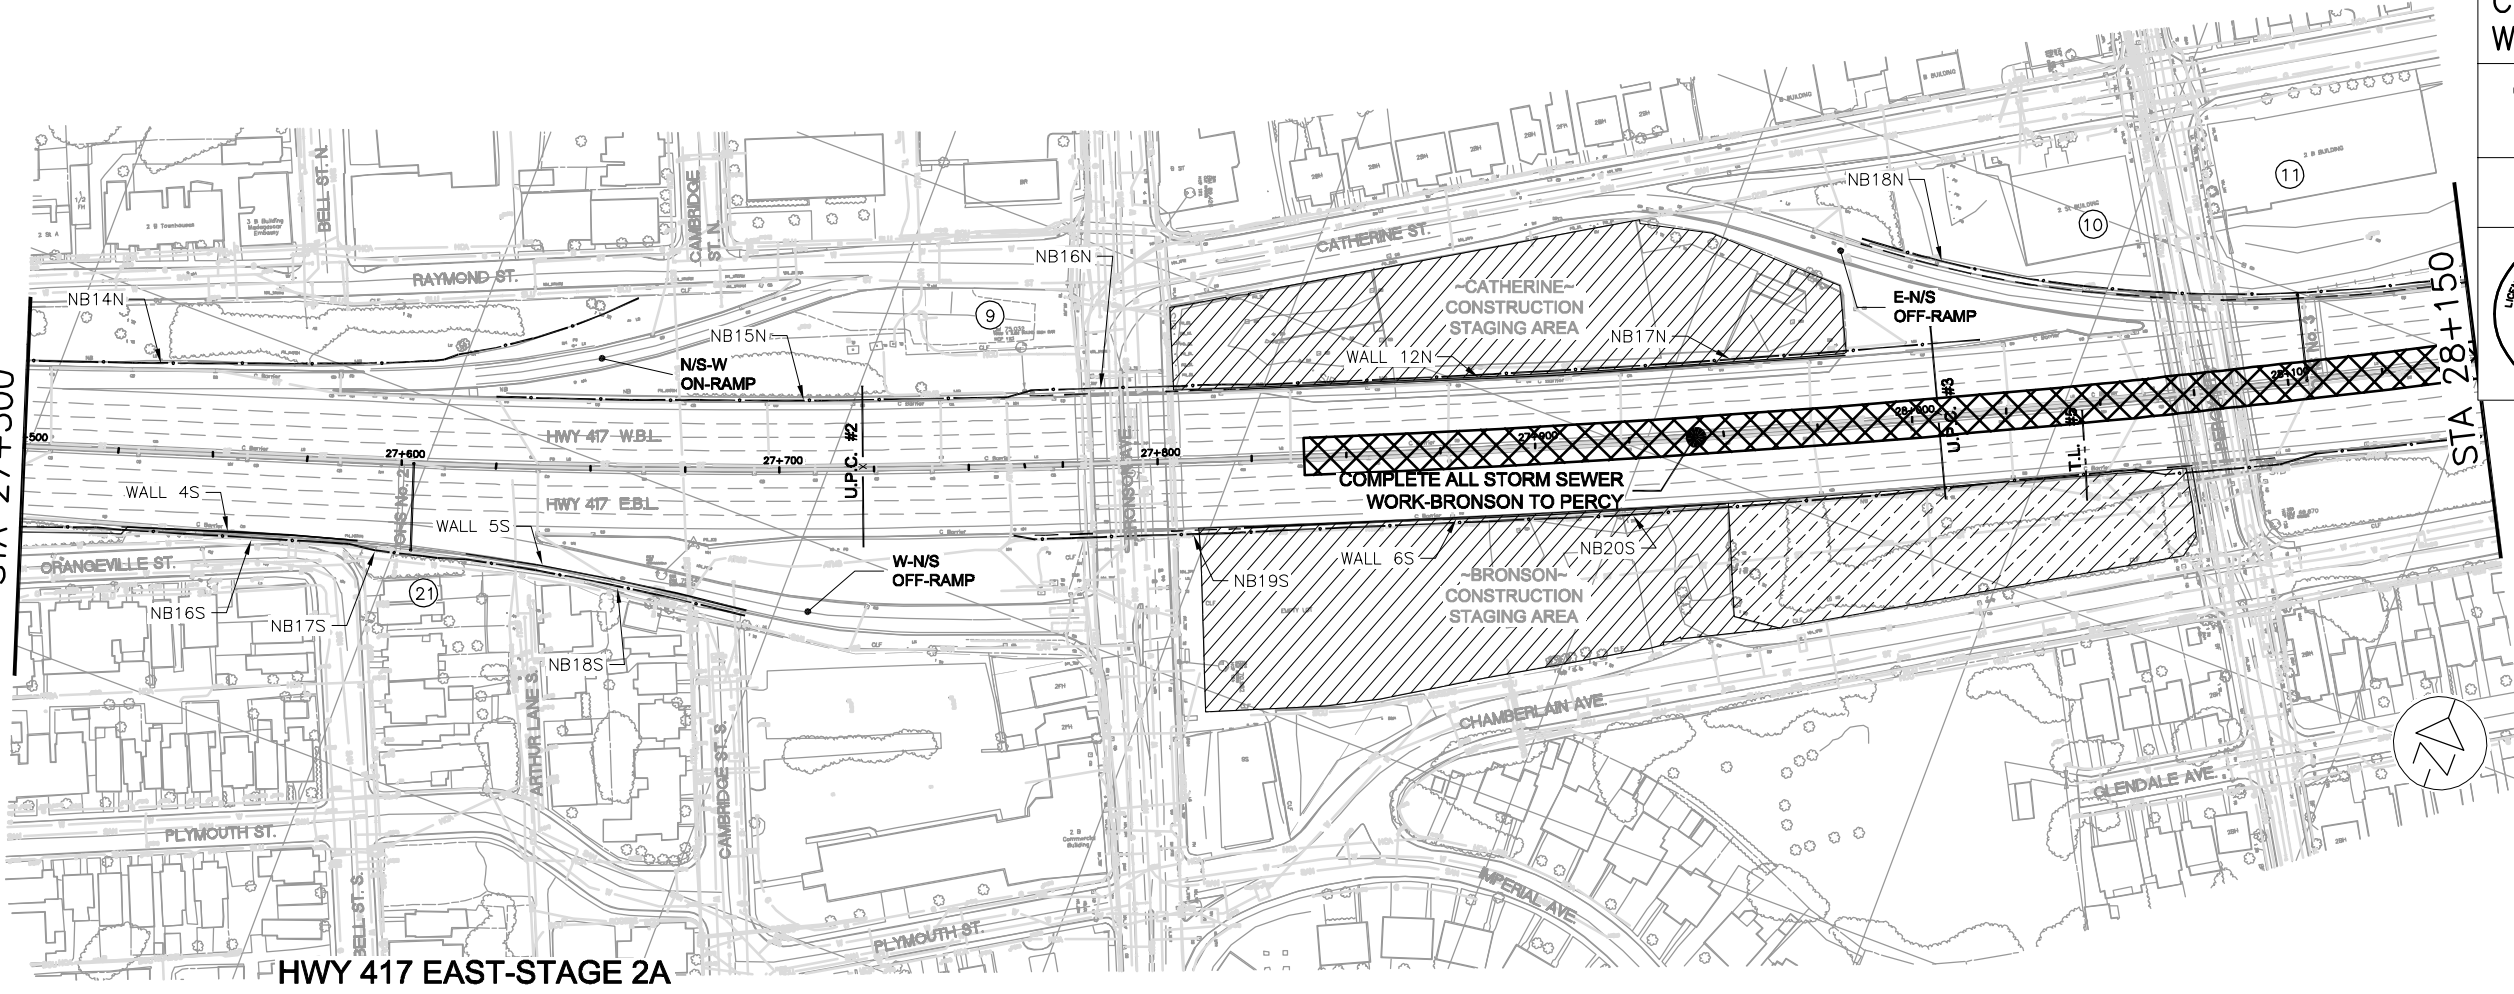

HWY 417 EAST-STAGE 2A

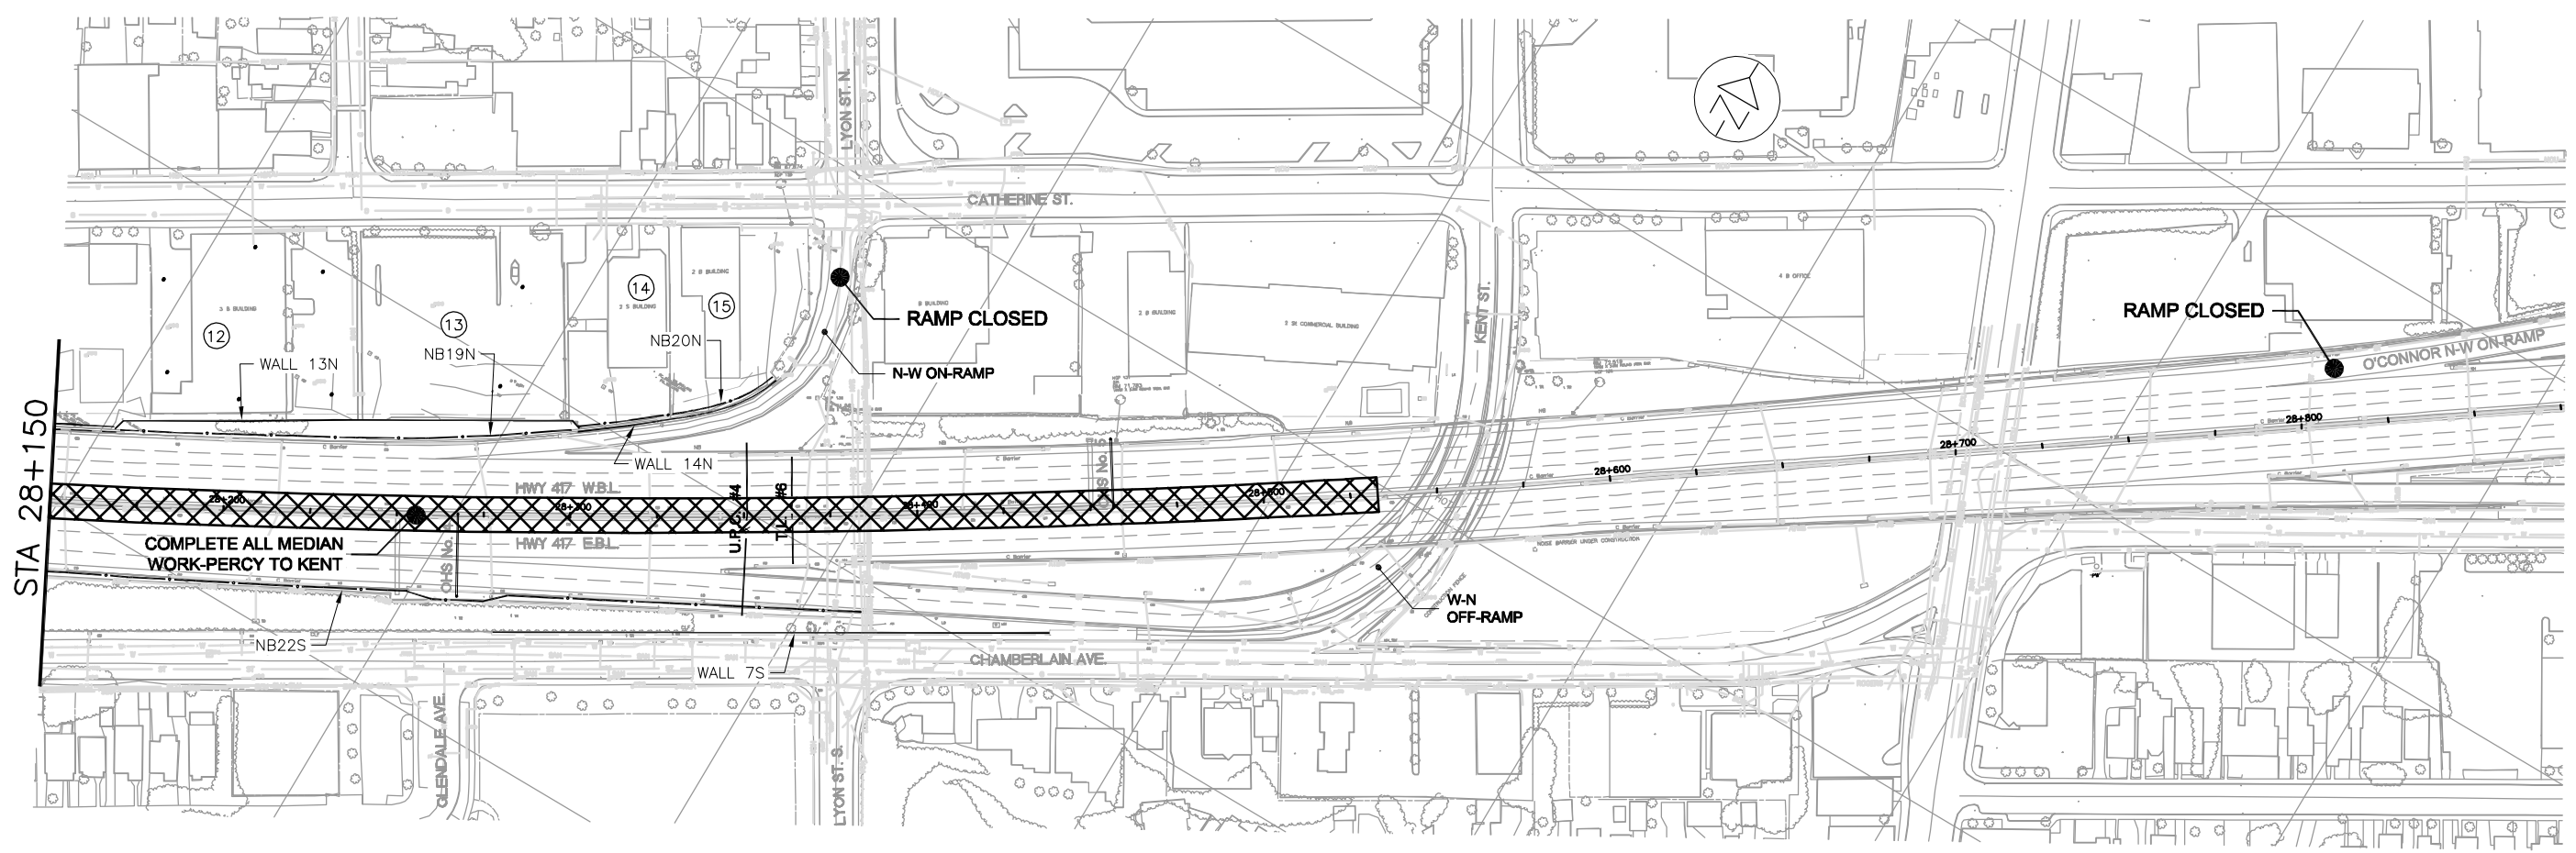

STA 28+150

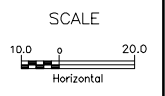

FILE LOCATION: \\CA011000\DATA\0\3416024 HWY 417 MID-TOWN BRIDGES\CURRENT\SHEETS\  
DRAWING NAME: 056-034-16024-CONSTRUCTION OVERVIEW YEAR 4.DWG  
DRAWN BY: S.C.  
MODIFIED: 20/11/20 13:20:08  
Revised