



METRIC

PLATE No
CONT No 2020-4075
WP No 4173-15-00


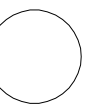


CONSTRUCTION OVERVIEW
YEAR 4


SHEET
54

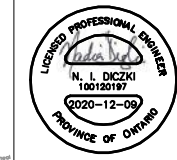

MINISTRY OF TRANSPORTATION, ONTARIO
PR-0-707 BR-05

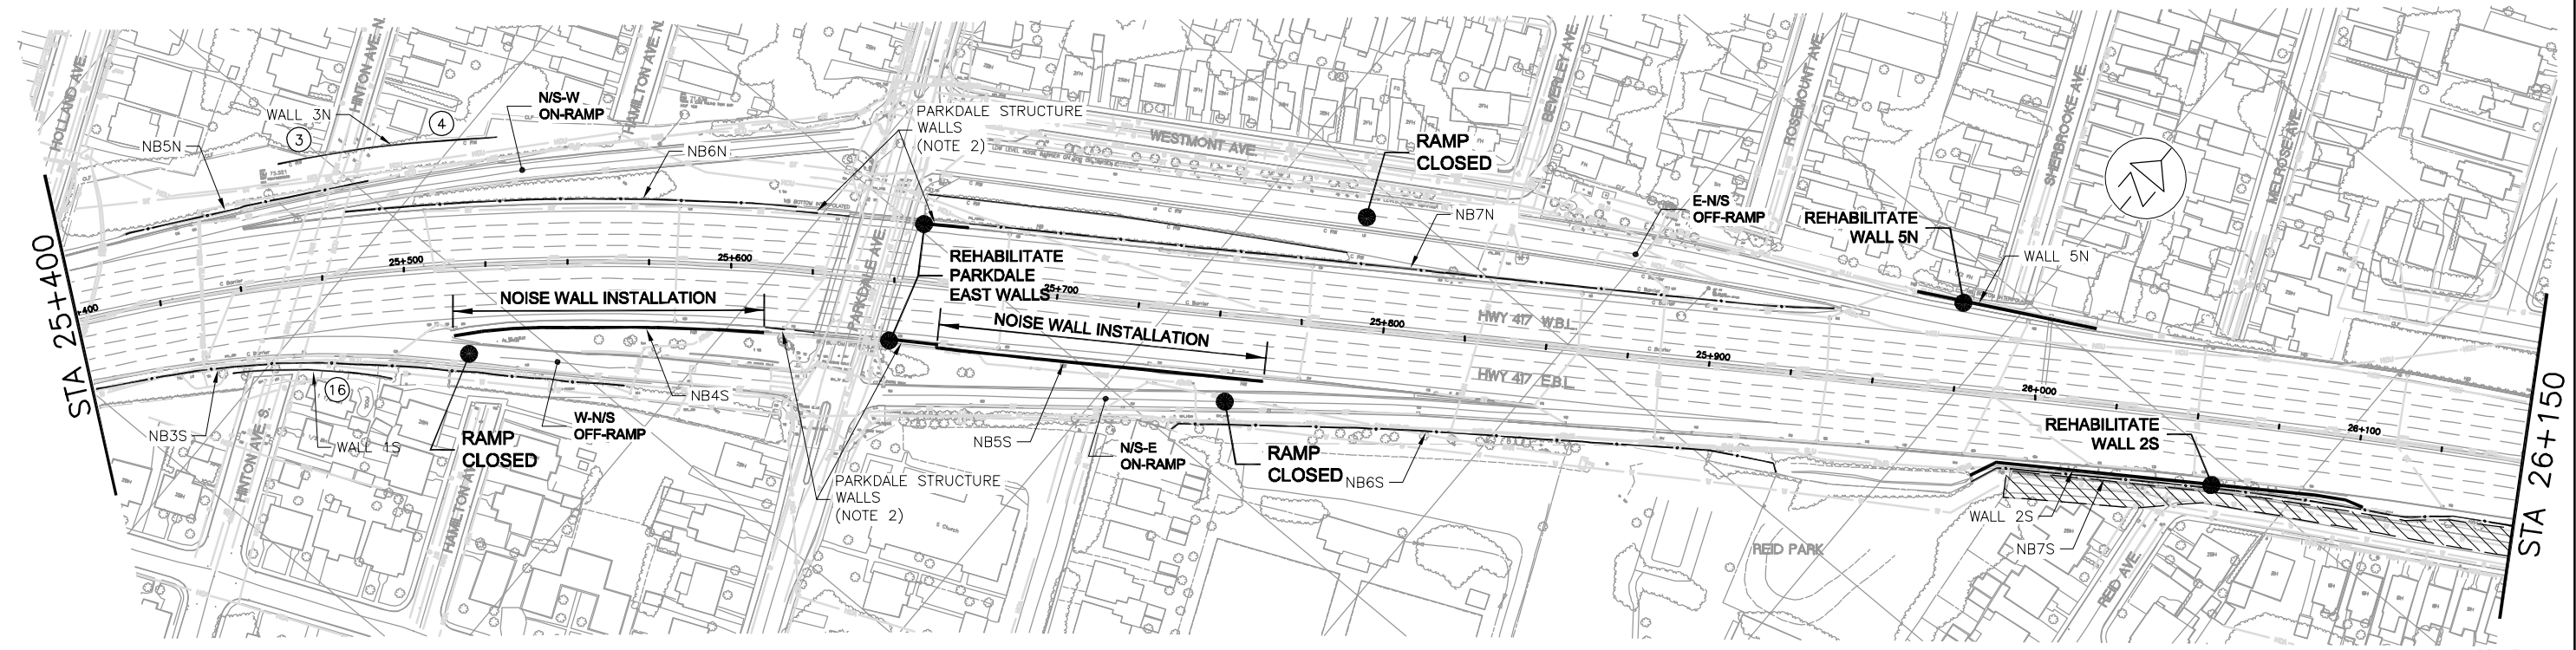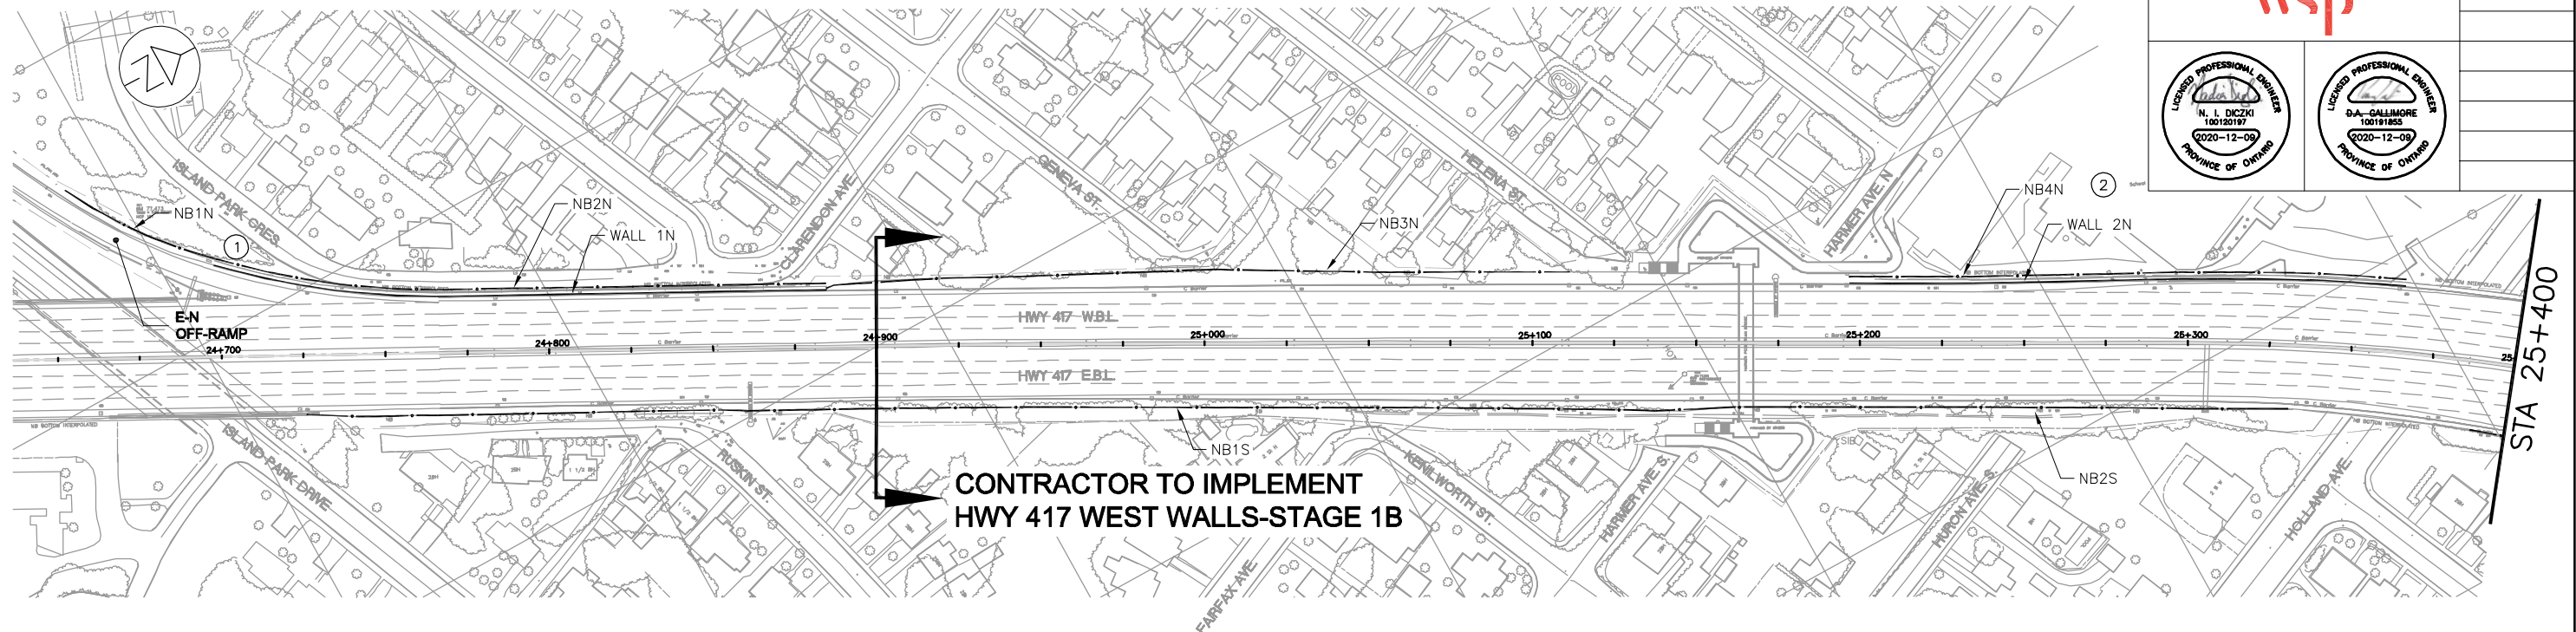


FILE LOCATION: \\CA011000\DATA\03416024 HWY 417 MID-TOWN BRIDGES\CURRENT\SHEETS\
DRAWING NAME: 054-034-16024-CONSTRUCTION OVERVIEW YEAR 4.DWG
DRAWN BY: S.C. MODIFIED: 20/11/20 13:23:41 Revised

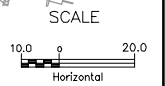





METRIC

PLATE No
CONT No 2020-4075
WP No 4173-15-00

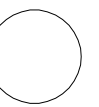

CONSTRUCTION OVERVIEW
YEAR 4

SHEET
55

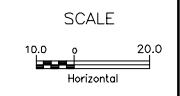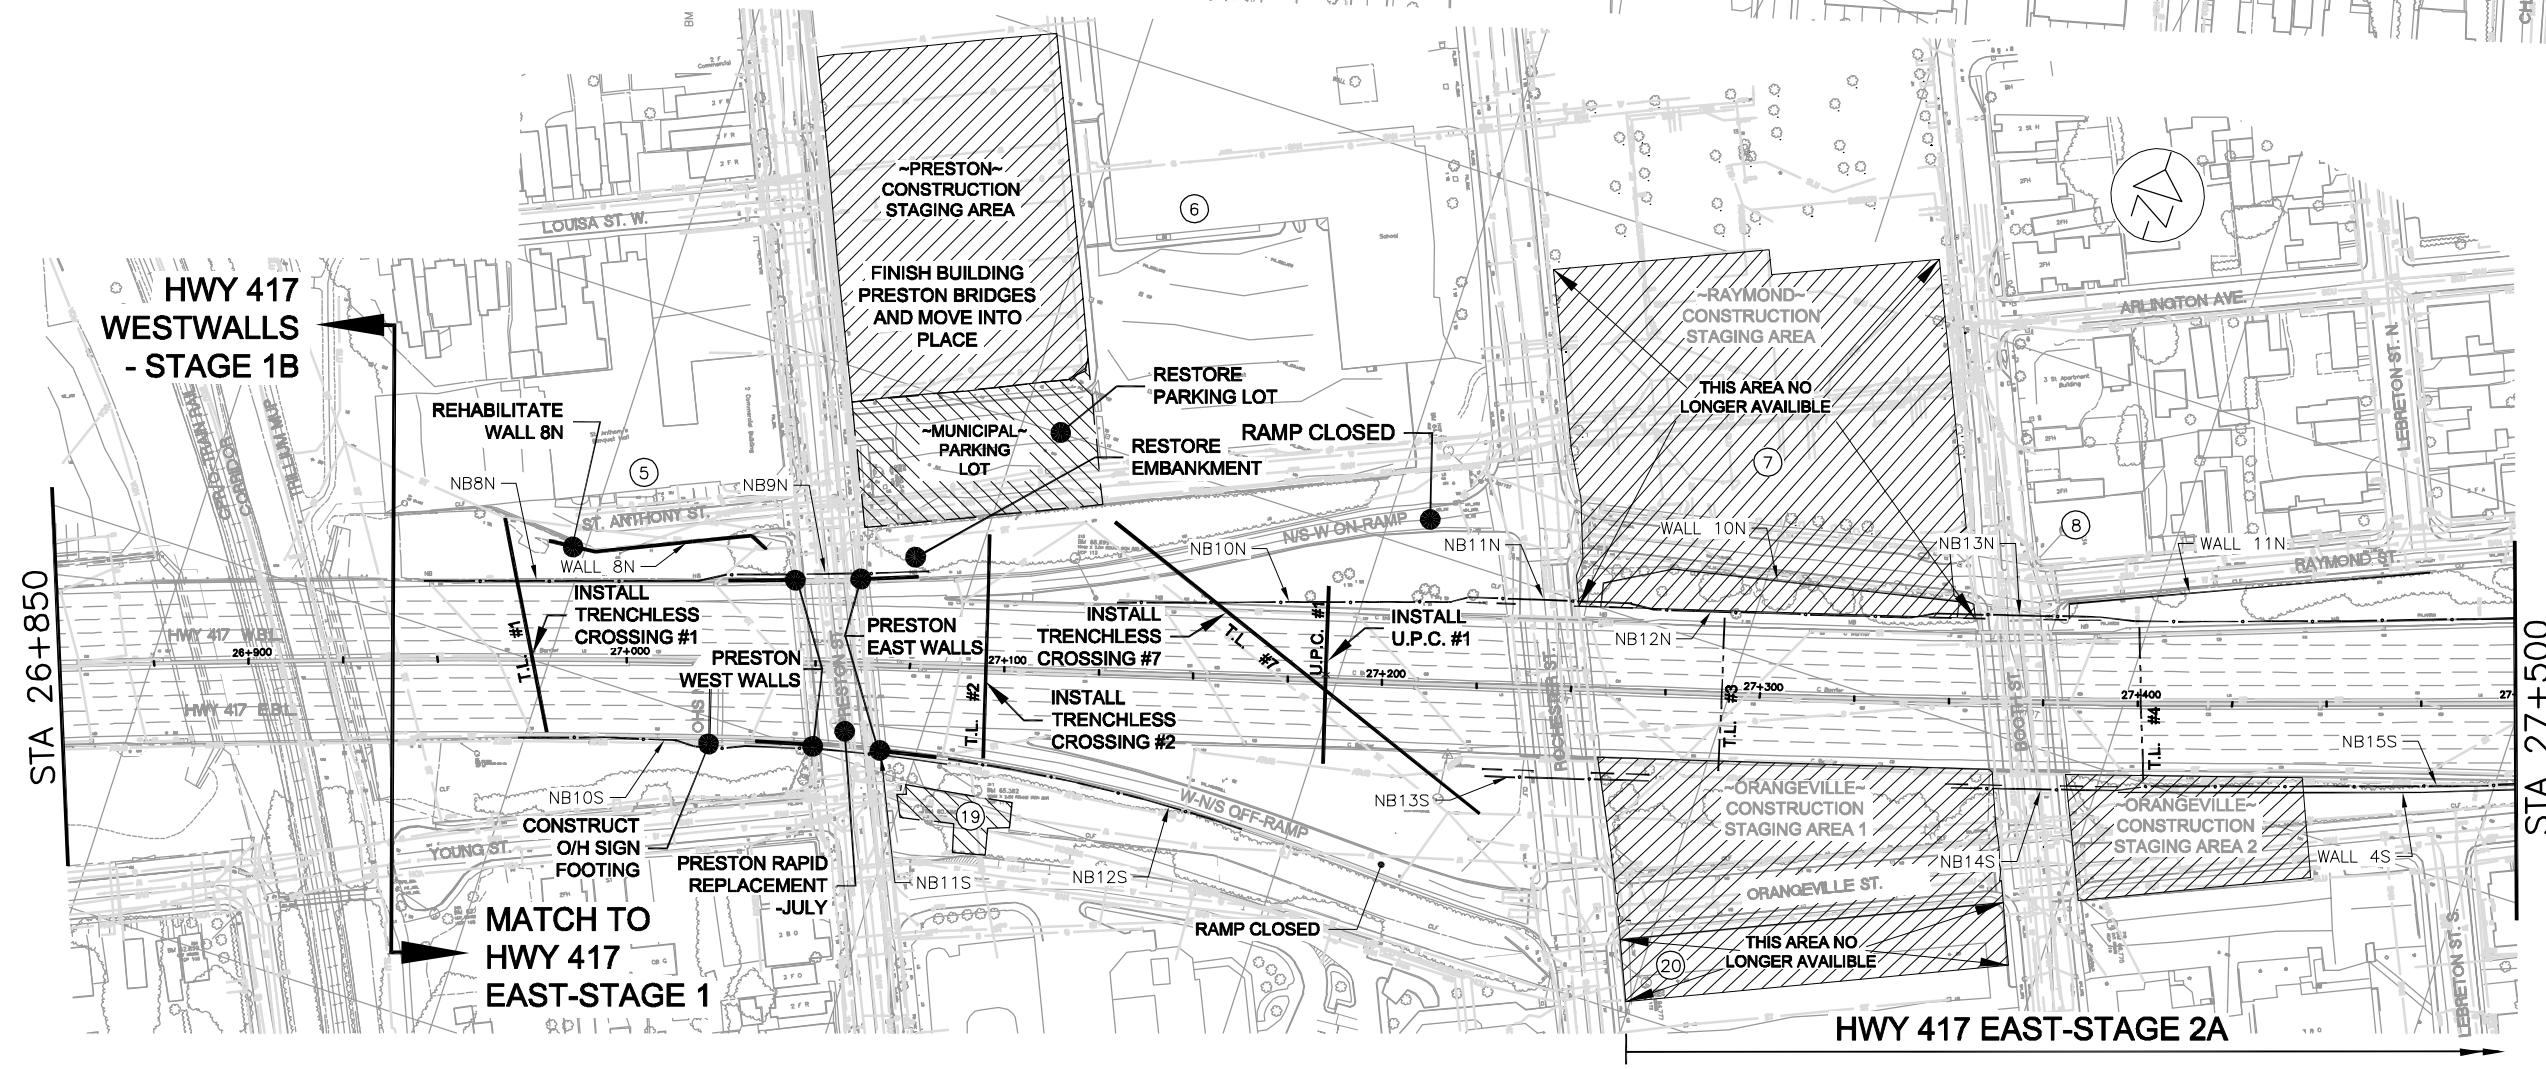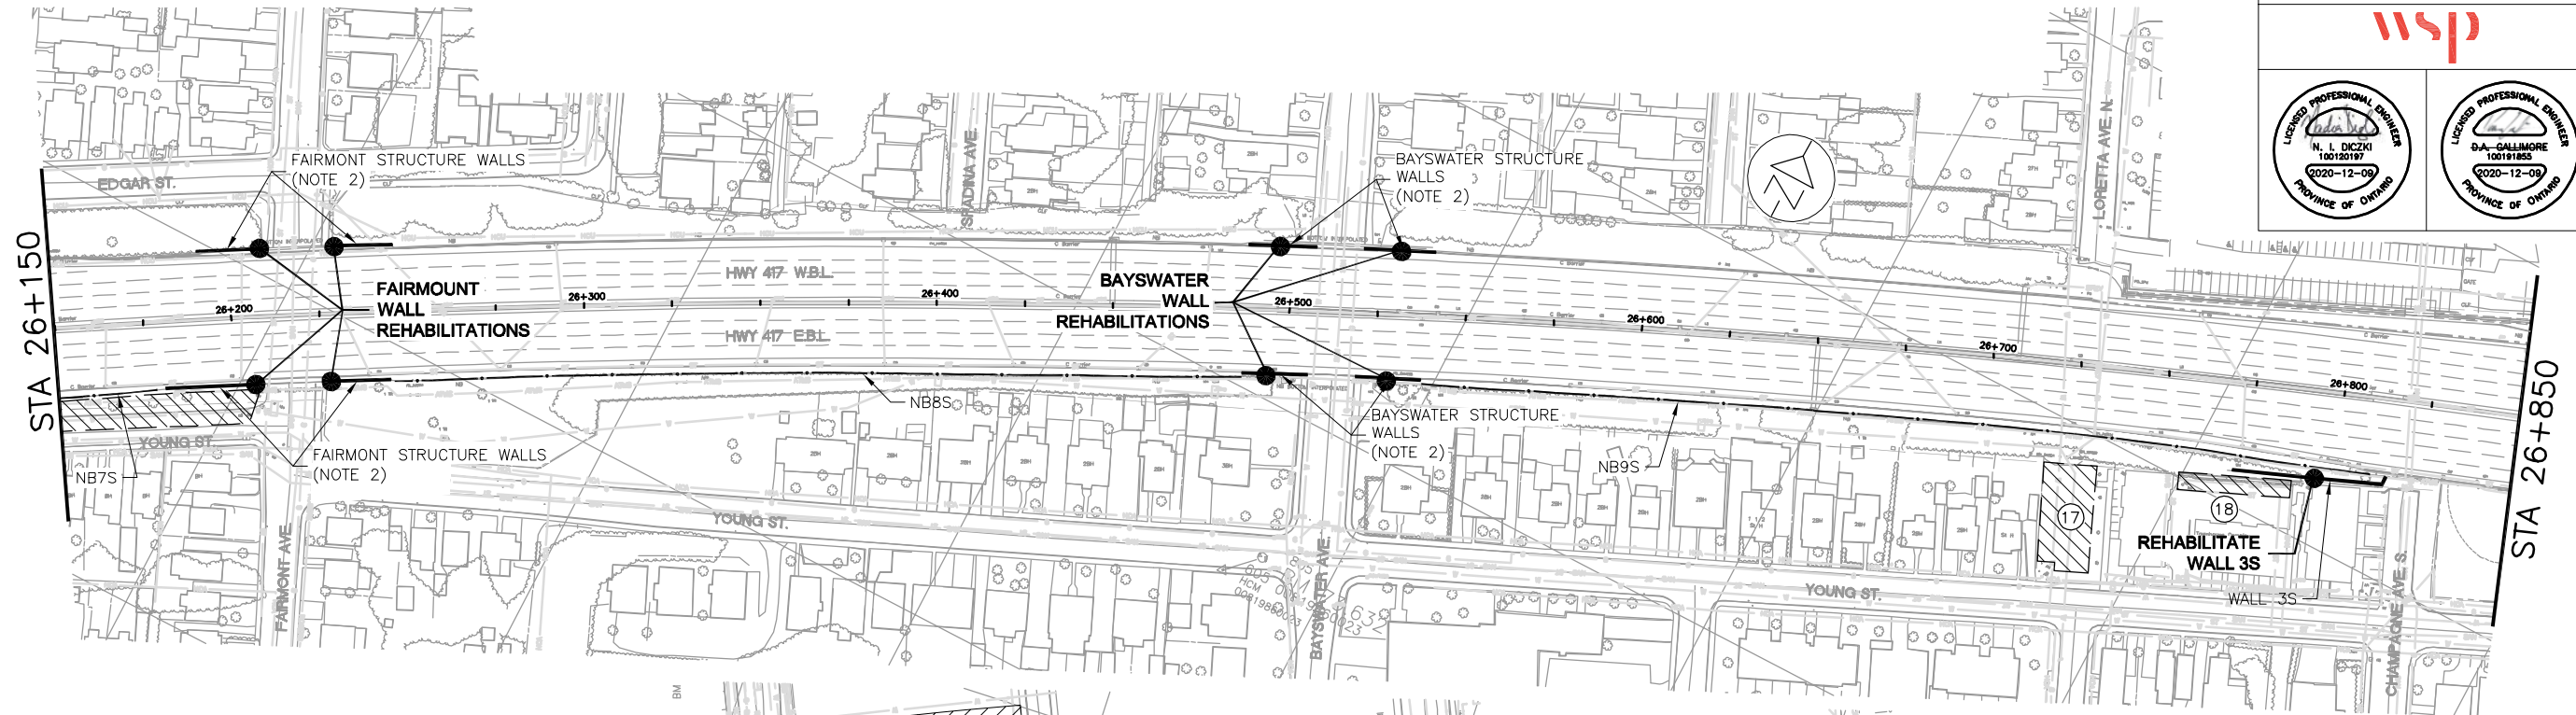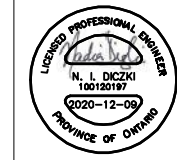


FILE LOCATION: \\CA011000\DATA\0\3416024 HWY 417 MID-TOWN BRIDGES\CURRENT\SHEETS\
DRAWING NAME: 055-034-16024-CONSTRUCTION OVERVIEW YEAR 4.DWG
DRAWN BY: S.C.
MODIFIED: 20/11/20 13:22:08
Revised

MINISTRY OF TRANSPORTATION, ONTARIO
PW-0-707
88-05


METRIC

PLATE No
CONT No 2020-4075
WP No 4173-15-00

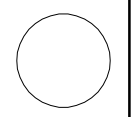

CONSTRUCTION OVERVIEW
YEAR 4


SHEET
56

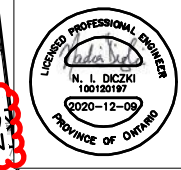



MINISTRY OF TRANSPORTATION, ONTARIO
HWY-077
HWY-077

SIA 27+500

STA 28+150

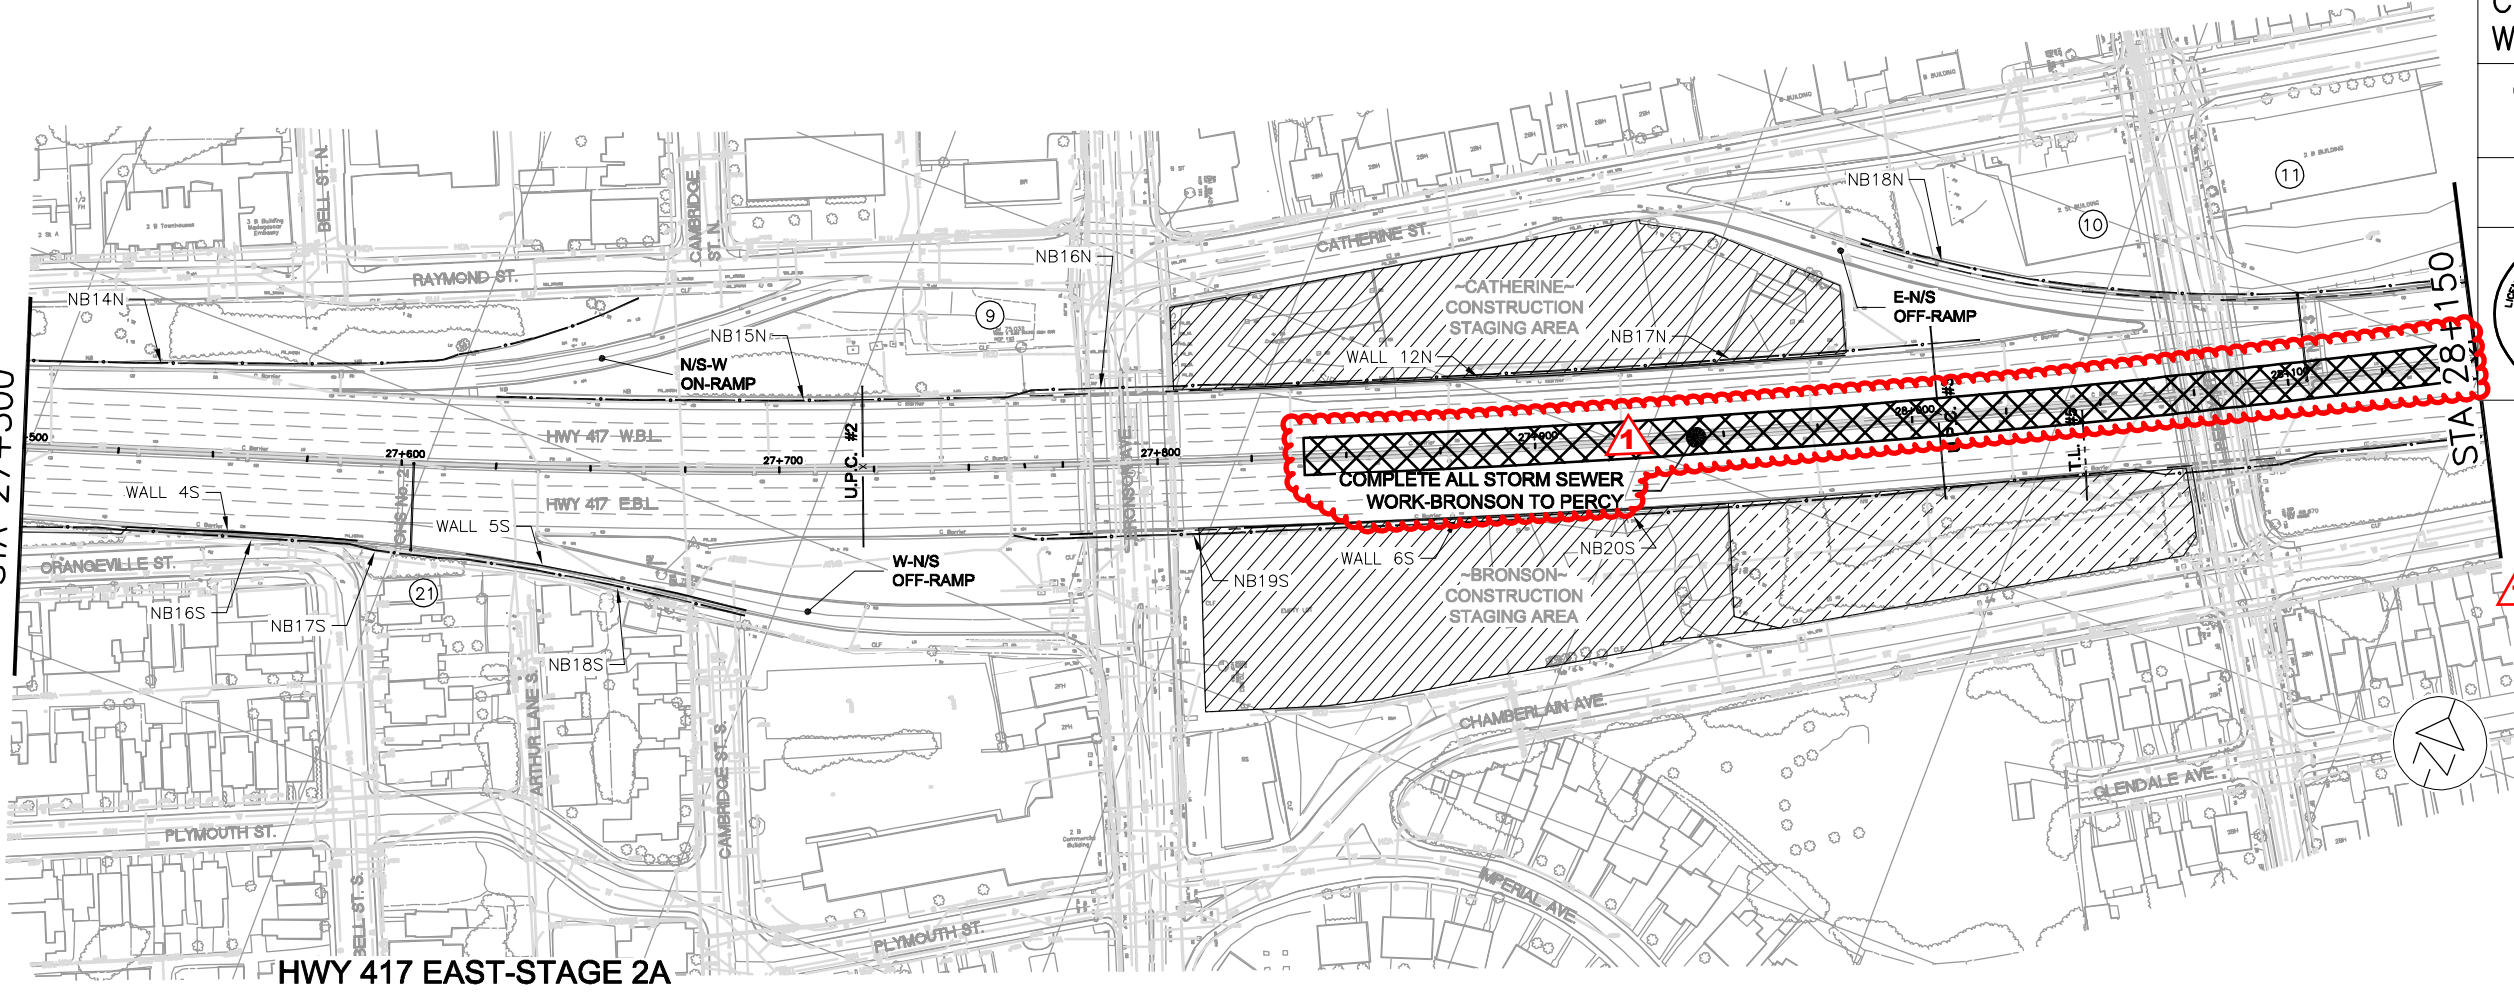

▲ Median Work pushed to Year 5

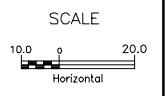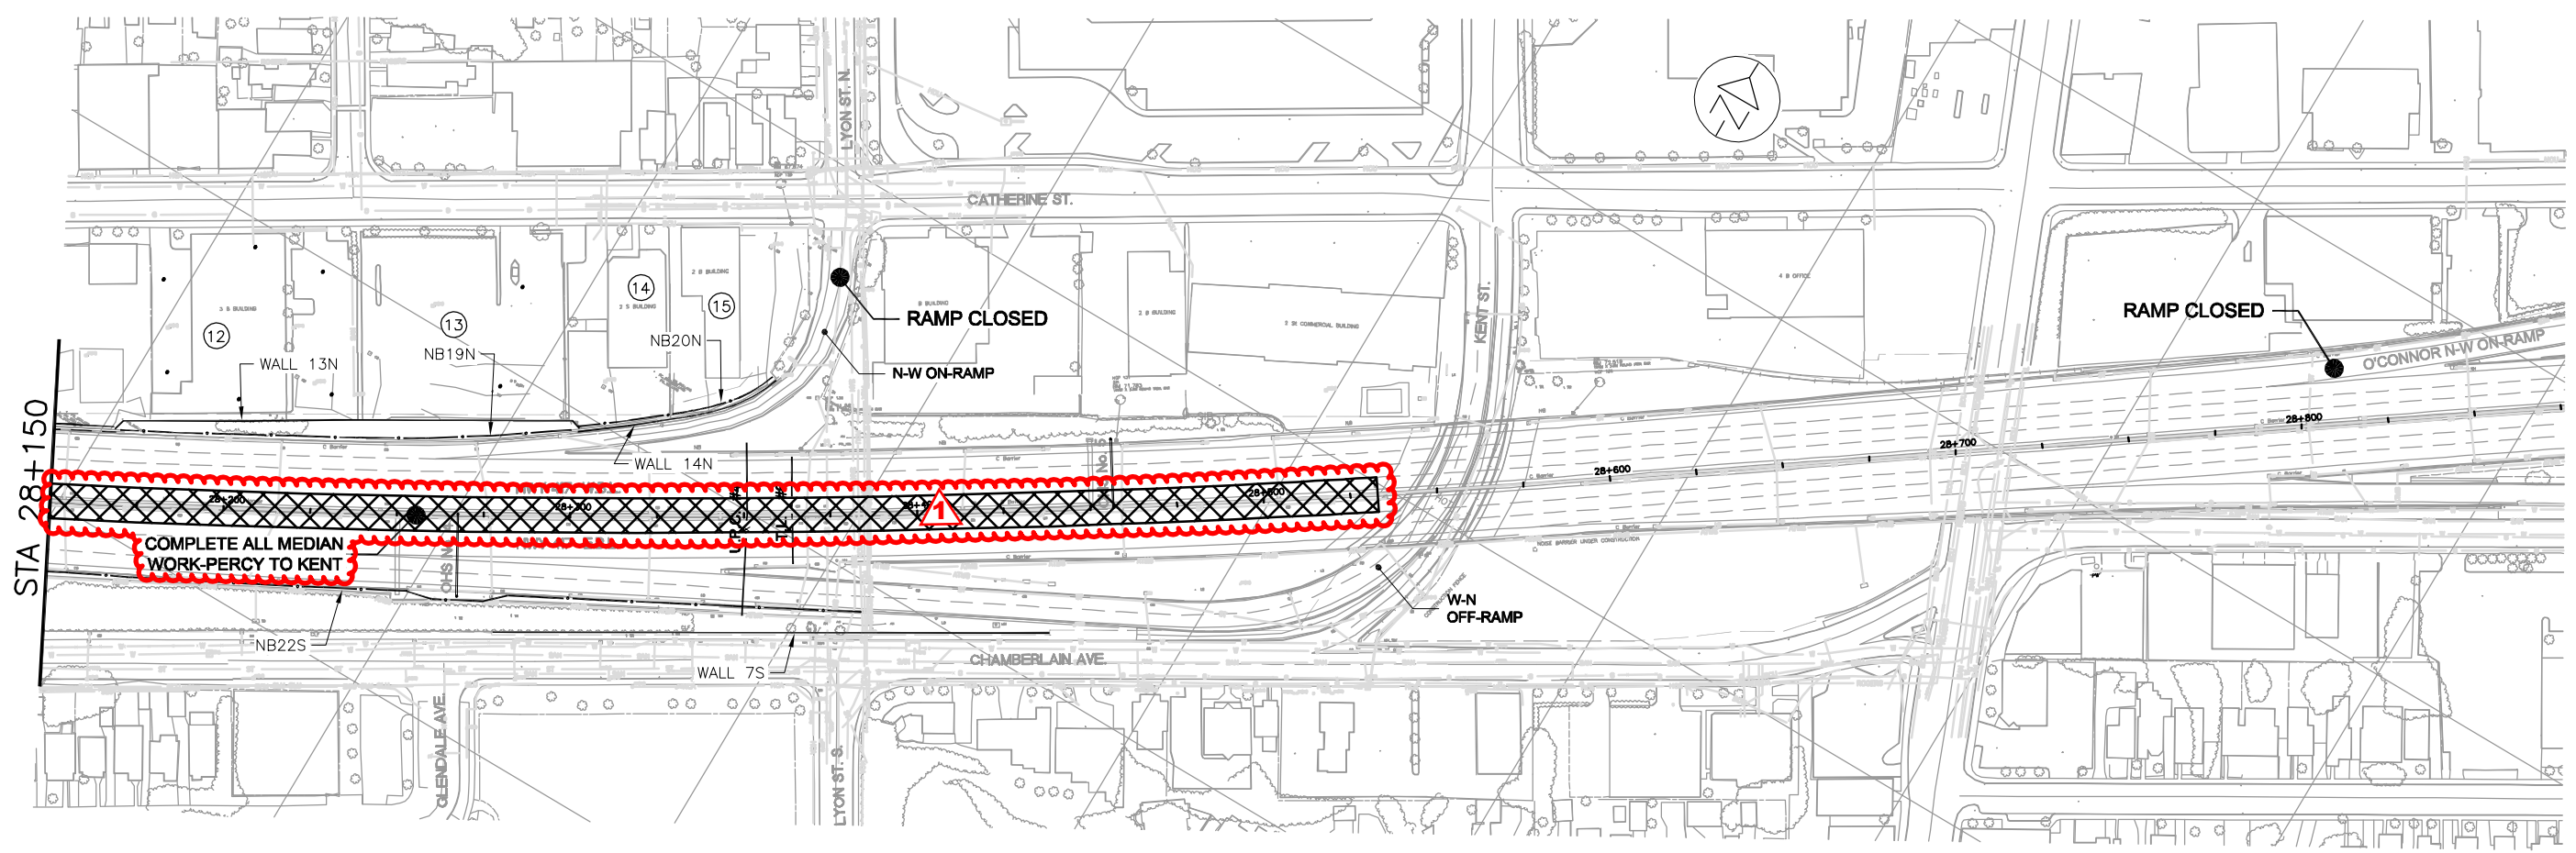

FILE LOCATION: \\CA011000\DATA\0\3416024 HWY 417 MID-TOWN BRIDGES\CURRENT\SHEETS\ DRAWING NAME: 056-034-16024-CONSTRUCTION OVERVIEW YEAR 4.DWG
DRAWN BY: S.C. MODIFIED: 20/11/20 13:20:08 Revised