

LEGEND:

— s — STORM AND SANITARY SEWER CCTV INVESTIGATION  
(INCLUDING LATERALS AS REQUIRED)



METRIC

PLATE No  
CONT No 2020-4075  
WP No 4173-15-00

CONSTRUCTION OVERVIEW  
YEAR 5



SHEET  
57

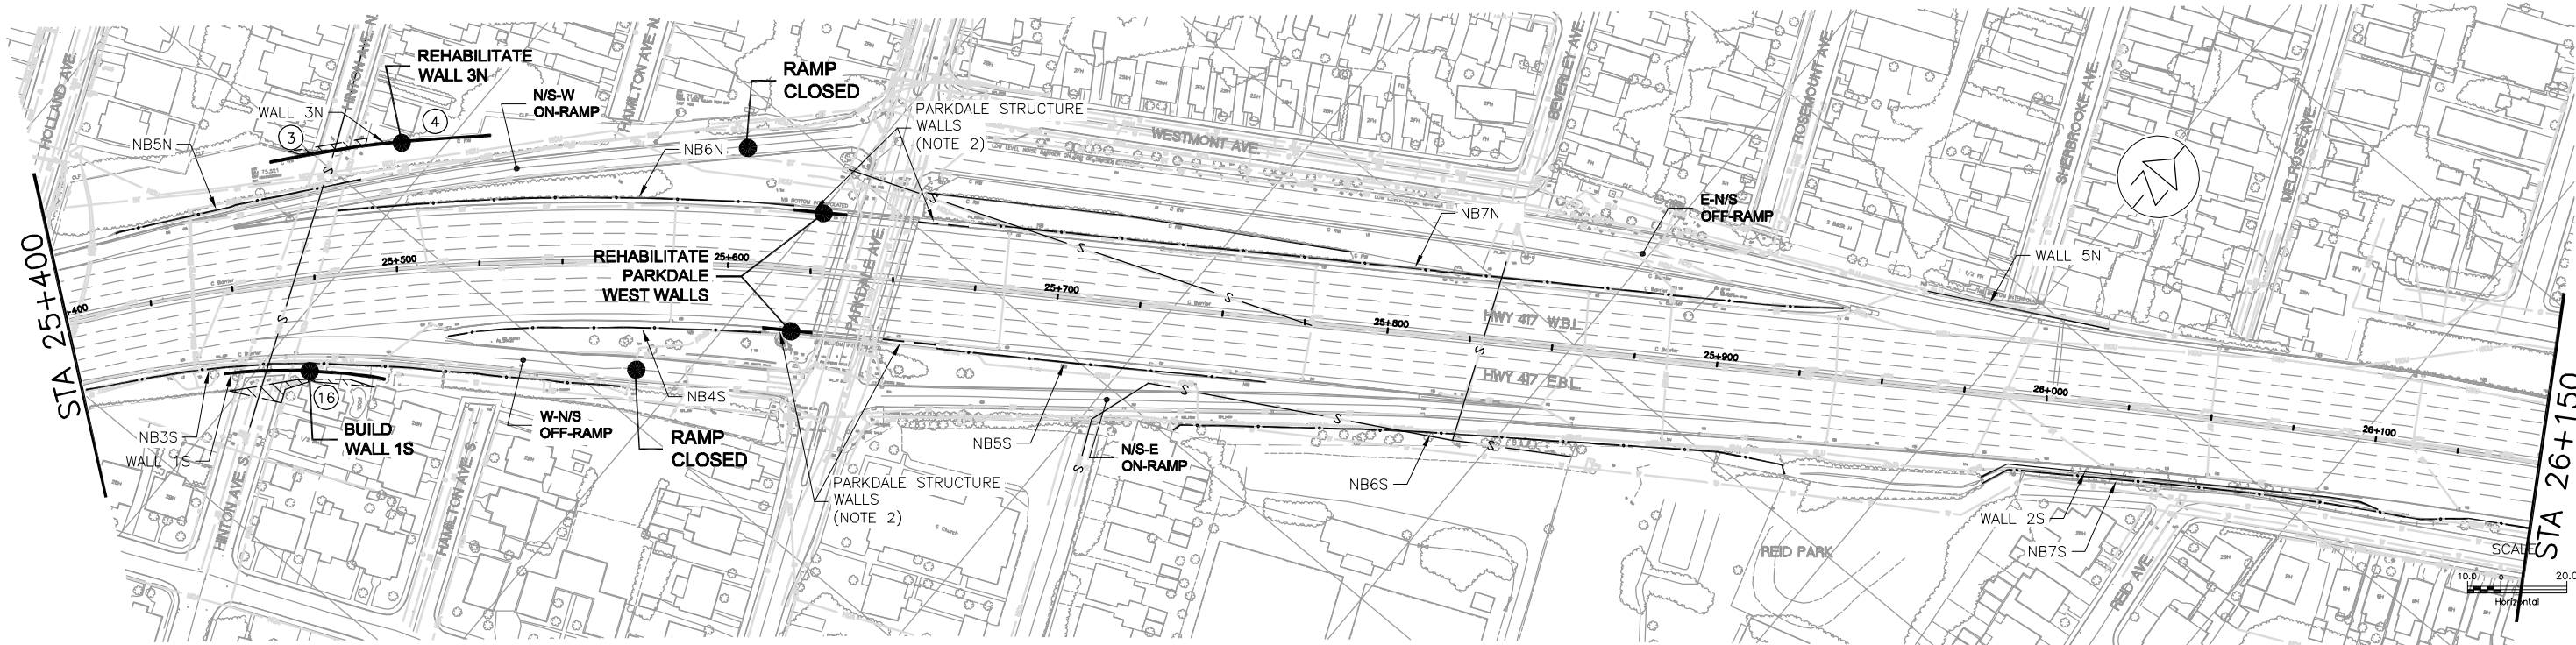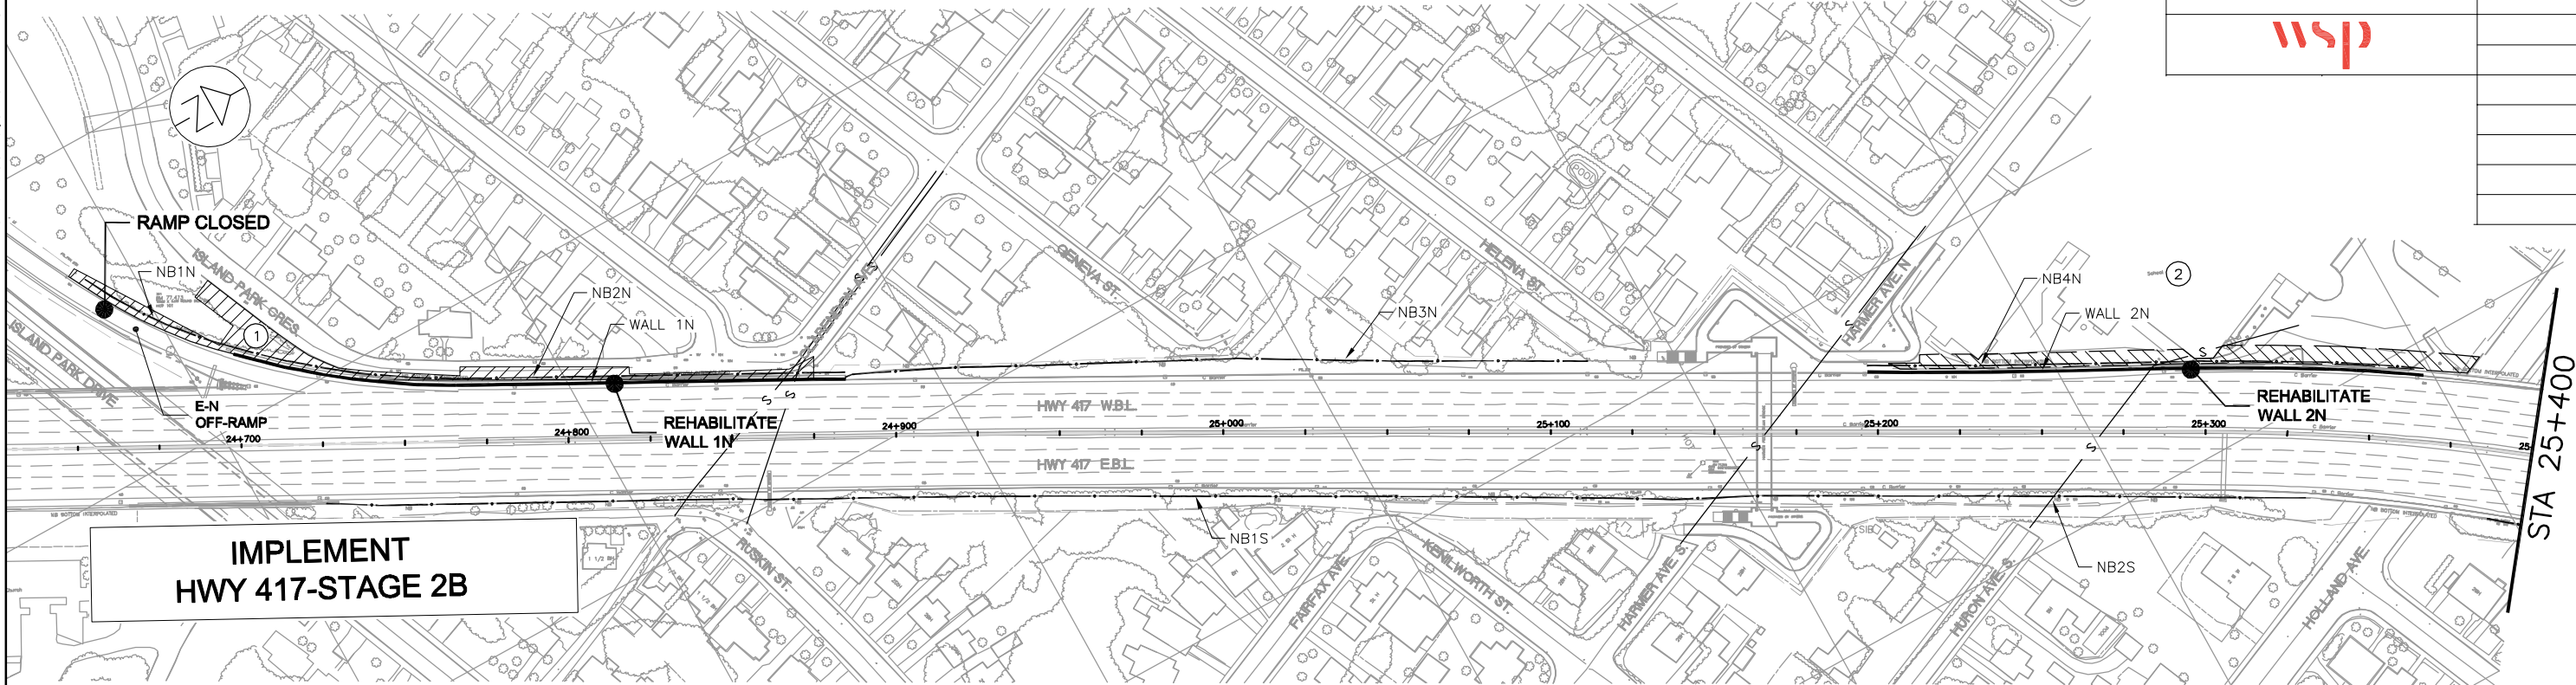



LEGEND:

— s — STORM AND SANITARY SEWER CCTV INVESTIGATION  
(INCLUDING LATERALS AS REQUIRED)


METRIC

PLATE No  
CONT No 2020-4075  
WP No 4173-15-00

CONSTRUCTION OVERVIEW  
YEAR 5



SHEET  
58

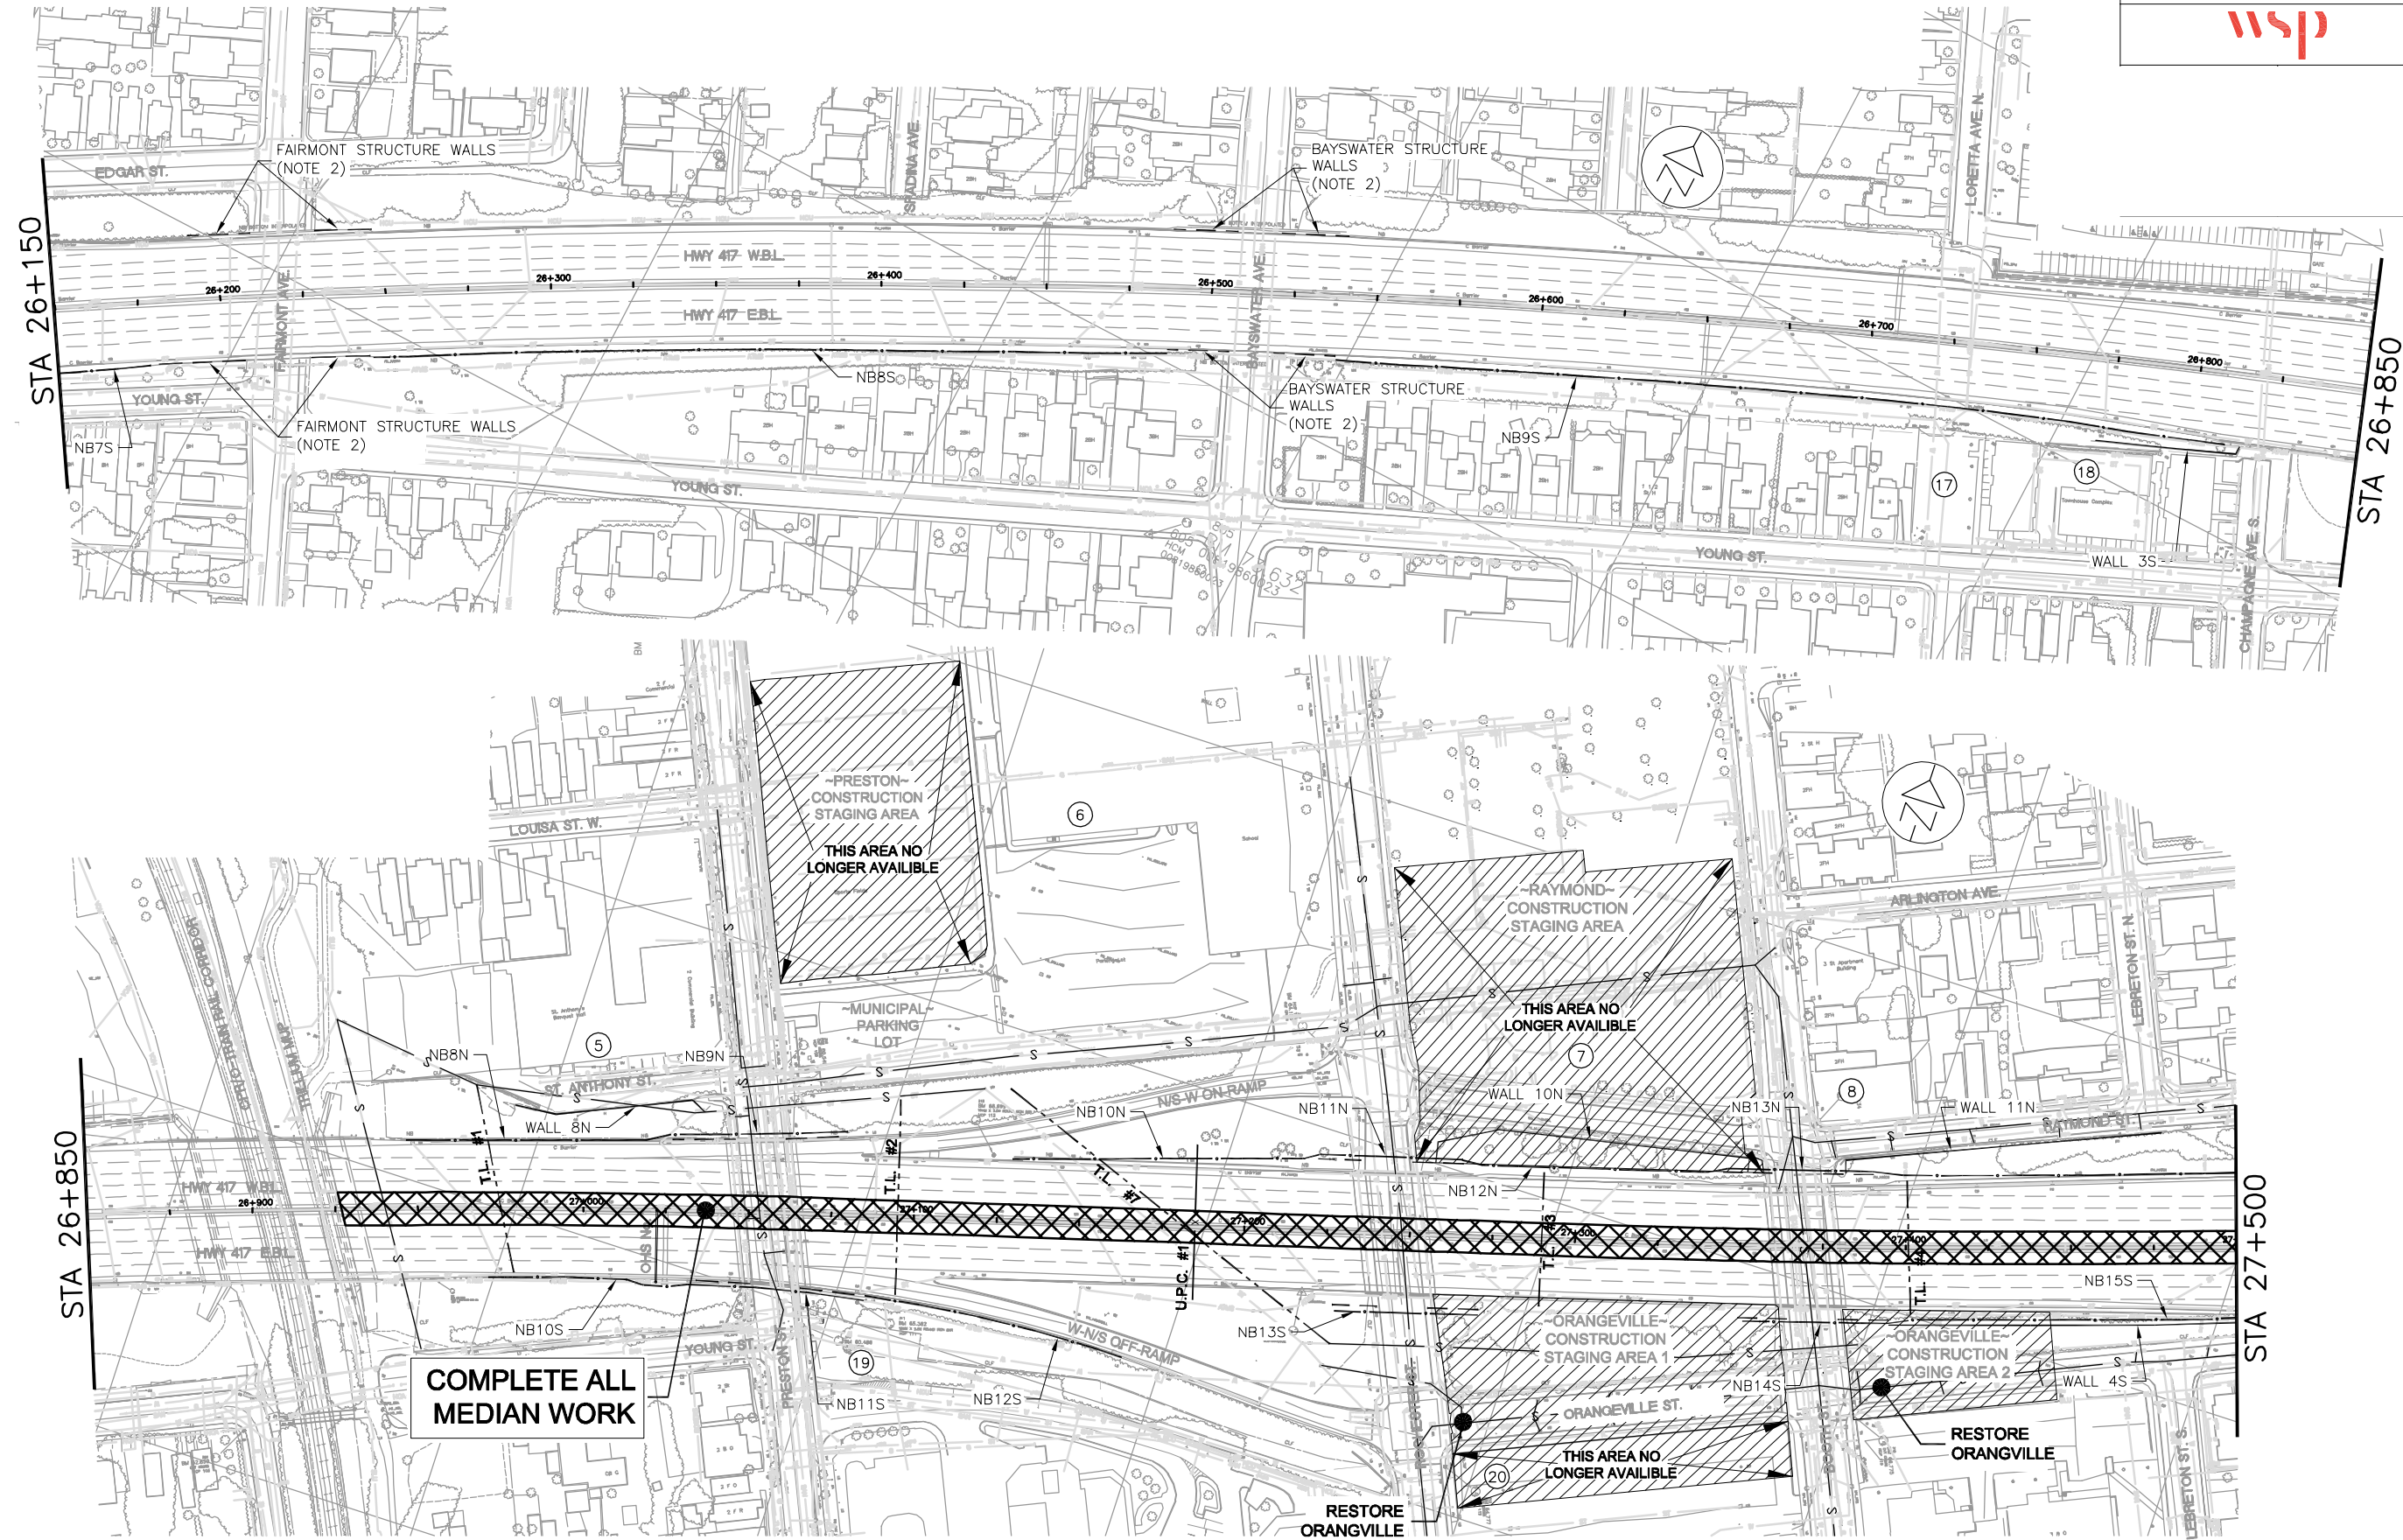



LEGEND:

— s — STORM AND SANITARY SEWER CCTV INVESTIGATION  
(INCLUDING LATERALS AS REQUIRED)

METRIC


PLATE No  
CONT No 2020-4075  
WP No 4173-15-00

CONSTRUCTION OVERVIEW  
YEAR 5



SHEET  
59

SIA 27+500

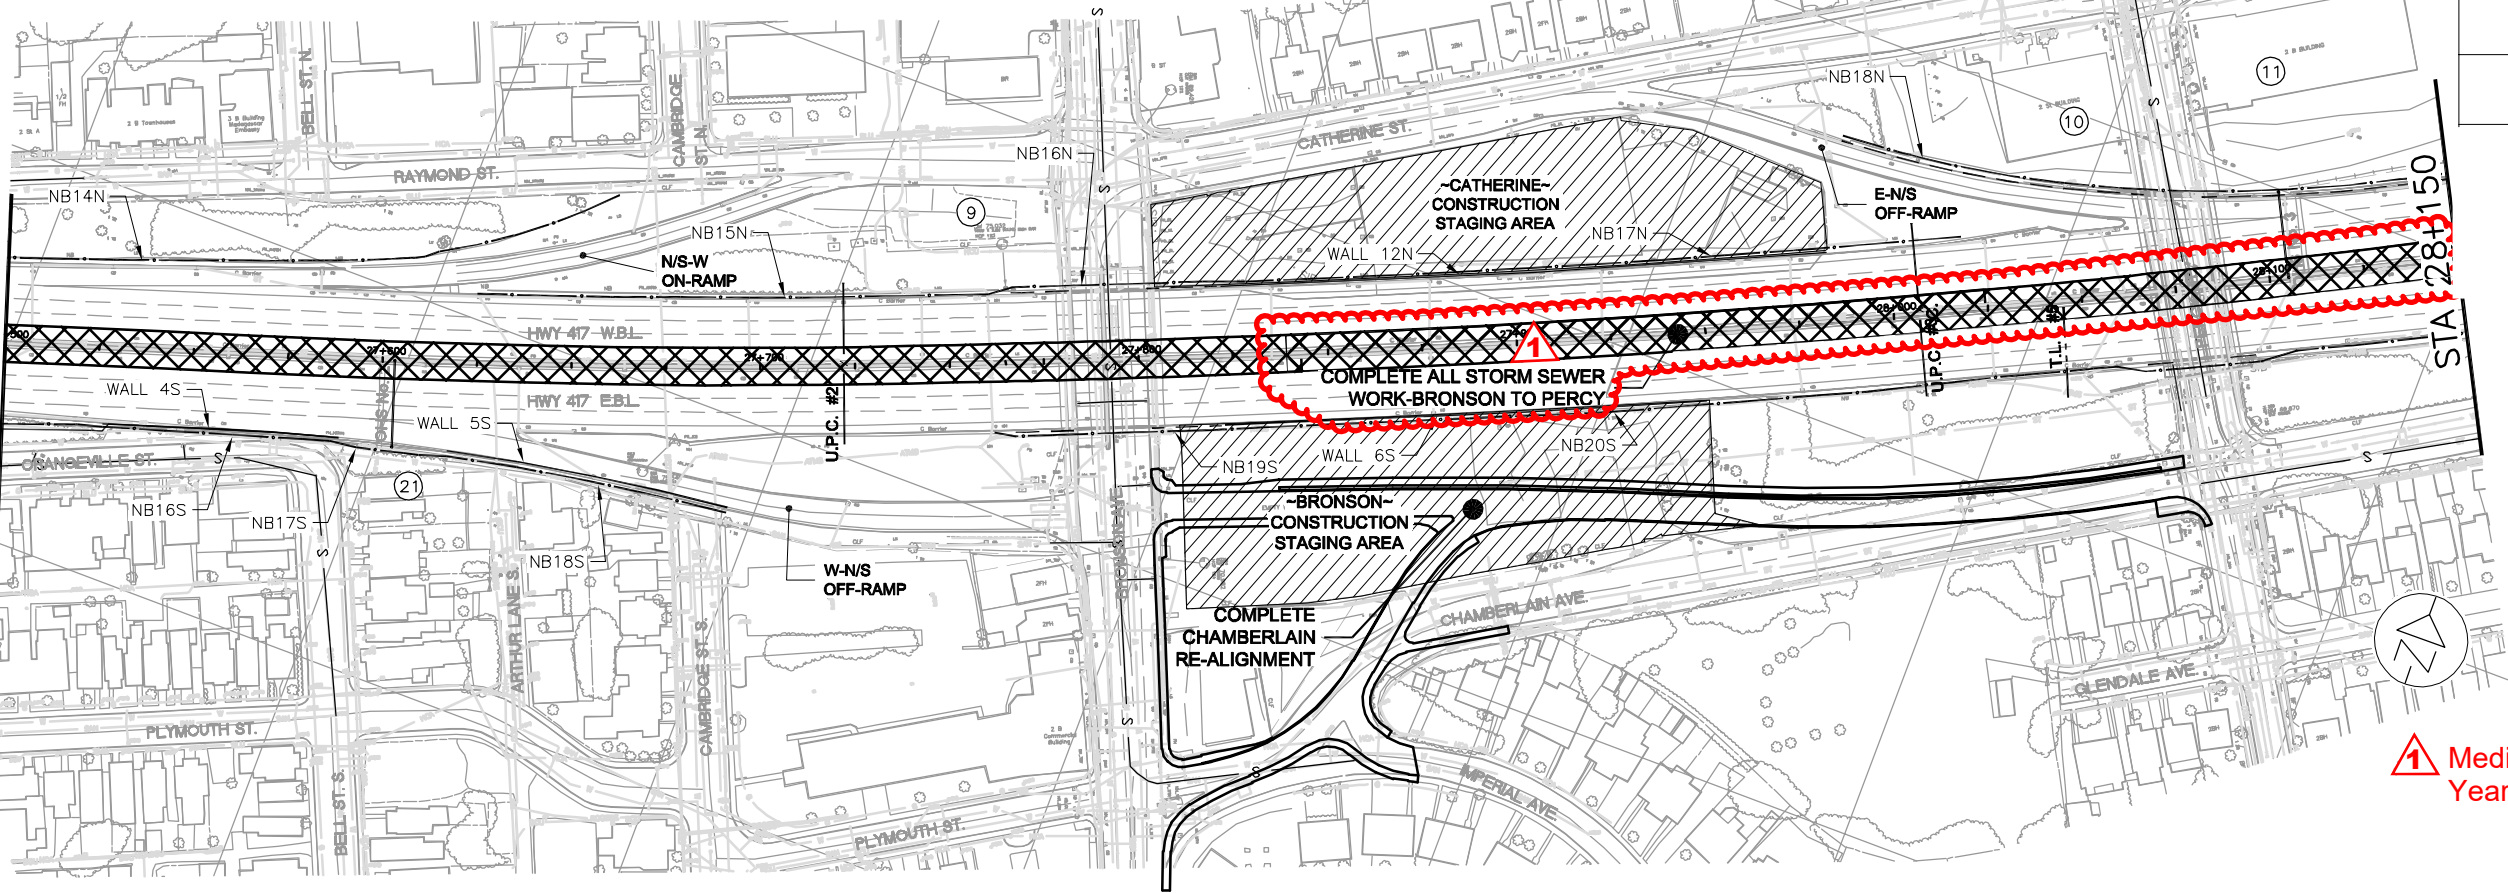

▲ Median Work pushed from Year 4 to Year 5

STA 28+150

